


MATCH LINE  
MP 1.2

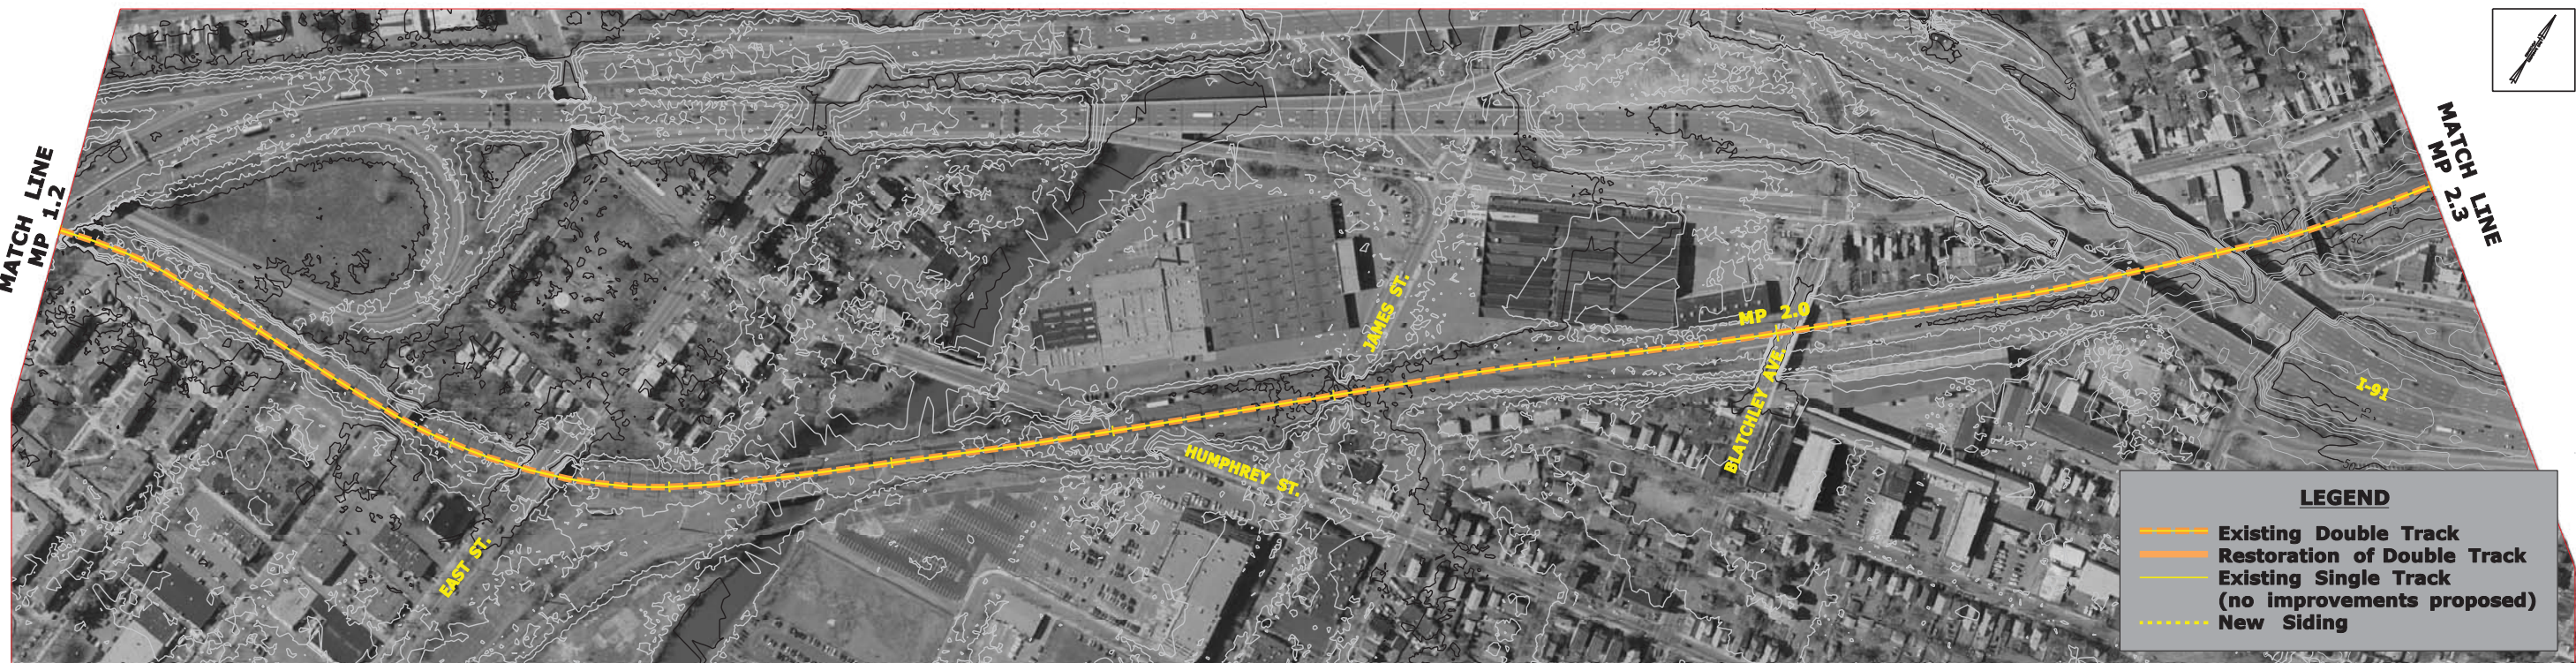

MATCH LINE  
MP 1.2

MATCH LINE  
MP 2.3

			<b>CONCEPT DESIGN</b>																																		
<table border="1"> <tr> <td>REV.</td> <td>DATE</td> <td>REVISION DESCRIPTION</td> <td>SHEET NO.</td> </tr> <tr> <td>-</td> <td>-</td> <td>-</td> <td>-</td> </tr> <tr> <td>-</td> <td>-</td> <td>-</td> <td>-</td> </tr> <tr> <td>-</td> <td>-</td> <td>-</td> <td>-</td> </tr> <tr> <td>-</td> <td>-</td> <td>-</td> <td>-</td> </tr> <tr> <td>-</td> <td>-</td> <td>-</td> <td>-</td> </tr> </table>		REV.	DATE	REVISION DESCRIPTION	SHEET NO.	-	-	-	-	-	-	-	-	-	-	-	-	-	-	-	-	-	-	-	-	<p>THE INFORMATION, INCLUDING ESTIMATED QUANTITIES OF WORK SHOWN ON THESE SHEETS IS BASED ON LIMITED INVESTIGATIONS BY THE STATE AND IS IN NO WAY WARRANTED TO INDICATE THE CONDITIONS OF ACTUAL QUANTITIES OF WORK WHICH WILL BE REQUIRED.</p> <p>Plotted Date: 8/30/2011</p>		<p>DESIGNER/DRAFTER: <b>G. CELONE</b></p> <p>CHECKED BY: <b>K. SMITH</b></p> <p>SCALE IN FEET 0 200 400 SCALE 1"=200'</p>		<p>SIGNATURE/BLOCK: <b>CDM Smith</b></p> <p>APPROVED BY: _____ DATE: _____</p>		<p>PROJECT TITLE: <b>NEW HAVEN - HARTFORD - SPRINGFIELD LINE ENVIRONMENTAL ASSESSMENT</b></p>		<p>TOWN: <b>NEW HAVEN - HARTFORD SPRINGFIELD LINE</b></p> <p>DRAWING TITLE: <b>PLAN MP 0.0 TO MP 2.3</b></p>		<p>PROJECT NO. <b>170-2296</b></p> <p>DRAWING NO. <b>PLN-01</b></p> <p>SHEET NO. <b>01</b></p>	
REV.	DATE	REVISION DESCRIPTION	SHEET NO.																																		
-	-	-	-																																		
-	-	-	-																																		
**CONCEPT DESIGN**

REV.	DATE	REVISION DESCRIPTION	SHEET NO.
-	-	-	-
-	-	-	-
-	-	-	-
-	-	-	-
-	-	-	-
-	-	-	-

THE INFORMATION, INCLUDING ESTIMATED QUANTITIES OF WORK SHOWN ON THESE SHEETS IS BASED ON LIMITED INVESTIGATIONS BY THE STATE AND IS IN NO WAY WARRANTED TO INDICATE THE CONDITIONS OF ACTUAL QUANTITIES OF WORK WHICH WILL BE REQUIRED.

Plotted Date: 2/24/2012

DESIGNER/DRAFTER:  
**G. CELONE**

CHECKED BY:  
**K. SMITH**

SCALE IN FEET  
0 200 400  
SCALE 1"=200'



SIGNATURE/BLOCK:  
**CDM Smith**

APPROVED BY: DATE:

PROJECT TITLE:  
**NEW HAVEN - HARTFORD -  
SPRINGFIELD LINE  
ENVIRONMENTAL ASSESSMENT**


TOWN:  
**NEW HAVEN - HARTFORD  
SPRINGFIELD**

DRAWING TITLE:  
**PLAN  
MP 2.3 TO MP 4.5**

PROJECT NO.  
**170-2296**

DRAWING NO.  
**PLN-02**

SHEET NO.  
**02**

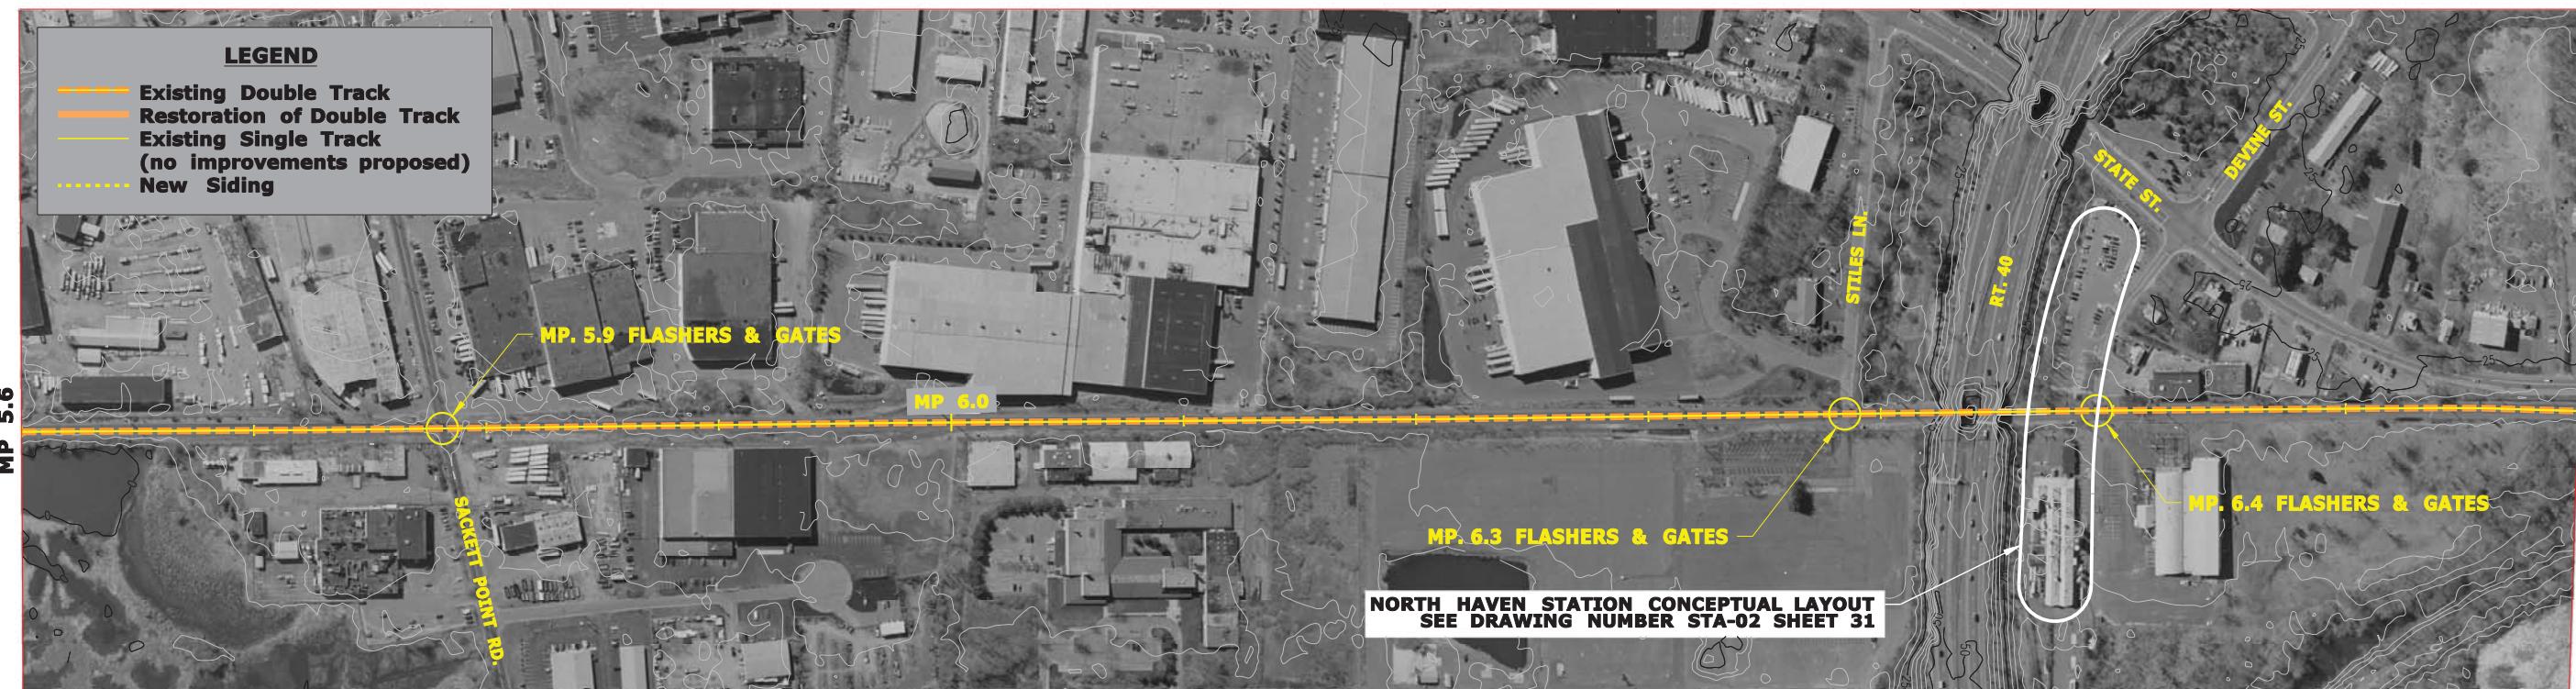

**CONCEPT DESIGN**

REV.	DATE	REVISION DESCRIPTION	SHEET NO.
-	-	-	-
-	-	-	-
-	-	-	-
-	-	-	-
-	-	-	-

THE INFORMATION, INCLUDING ESTIMATED QUANTITIES OF WORK SHOWN ON THESE SHEETS IS BASED ON LIMITED INVESTIGATIONS BY THE STATE AND IS IN NO WAY WARRANTED TO INDICATE THE CONDITIONS OF ACTUAL QUANTITIES OF WORK WHICH WILL BE REQUIRED.

Plotted Date: 8/30/2011

DESIGNER/DRAFTER:  
**G. CELONE**

CHECKED BY:  
**K. SMITH**

SCALE IN FEET

0 200 400

SCALE 1"=200'



SIGNATURE/BLOCK:  
**CDM Smith**

APPROVED BY: \_\_\_\_\_ DATE: \_\_\_\_\_

PROJECT TITLE:  
**NEW HAVEN - HARTFORD -  
SPRINGFIELD LINE  
ENVIRONMENTAL ASSESSMENT**



TOWN:  
**NEW HAVEN - HARTFORD  
SPRINGFIELD**

DRAWING TITLE:  
**PLAN  
MP 4.5 TO MP 6.7**

PROJECT NO.  
**170-2296**

DRAWING NO.  
**PLN-03**

SHEET NO.  
**03**

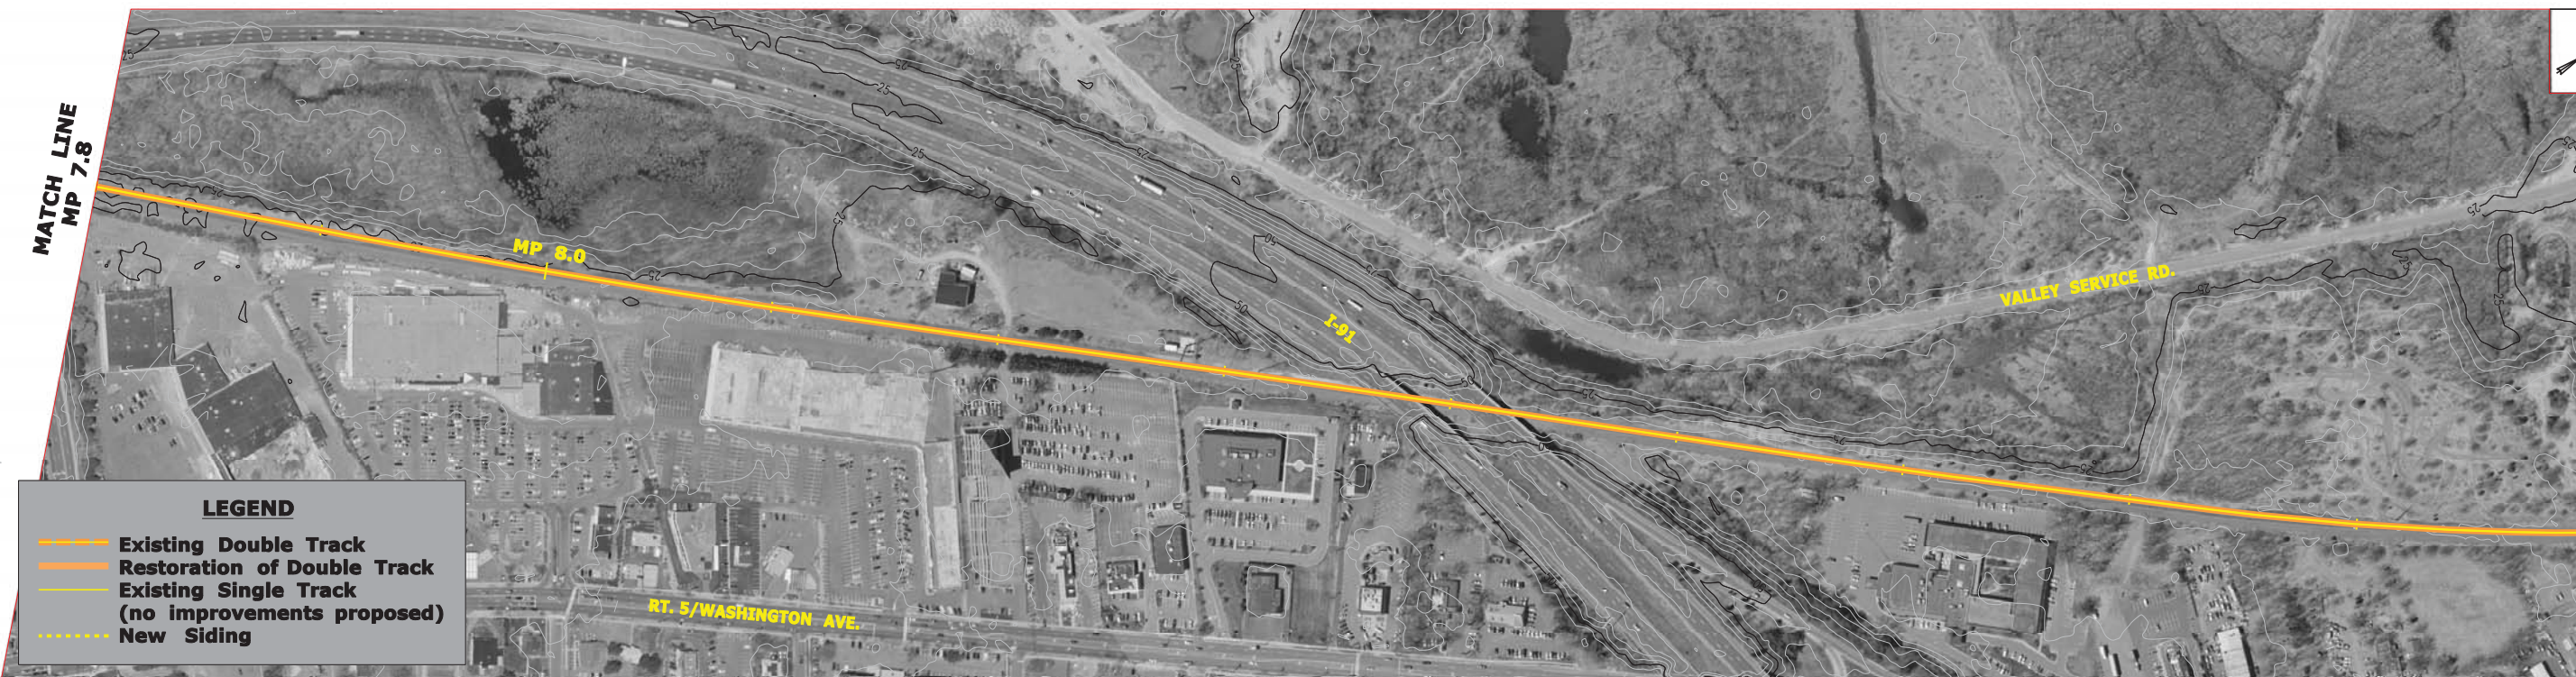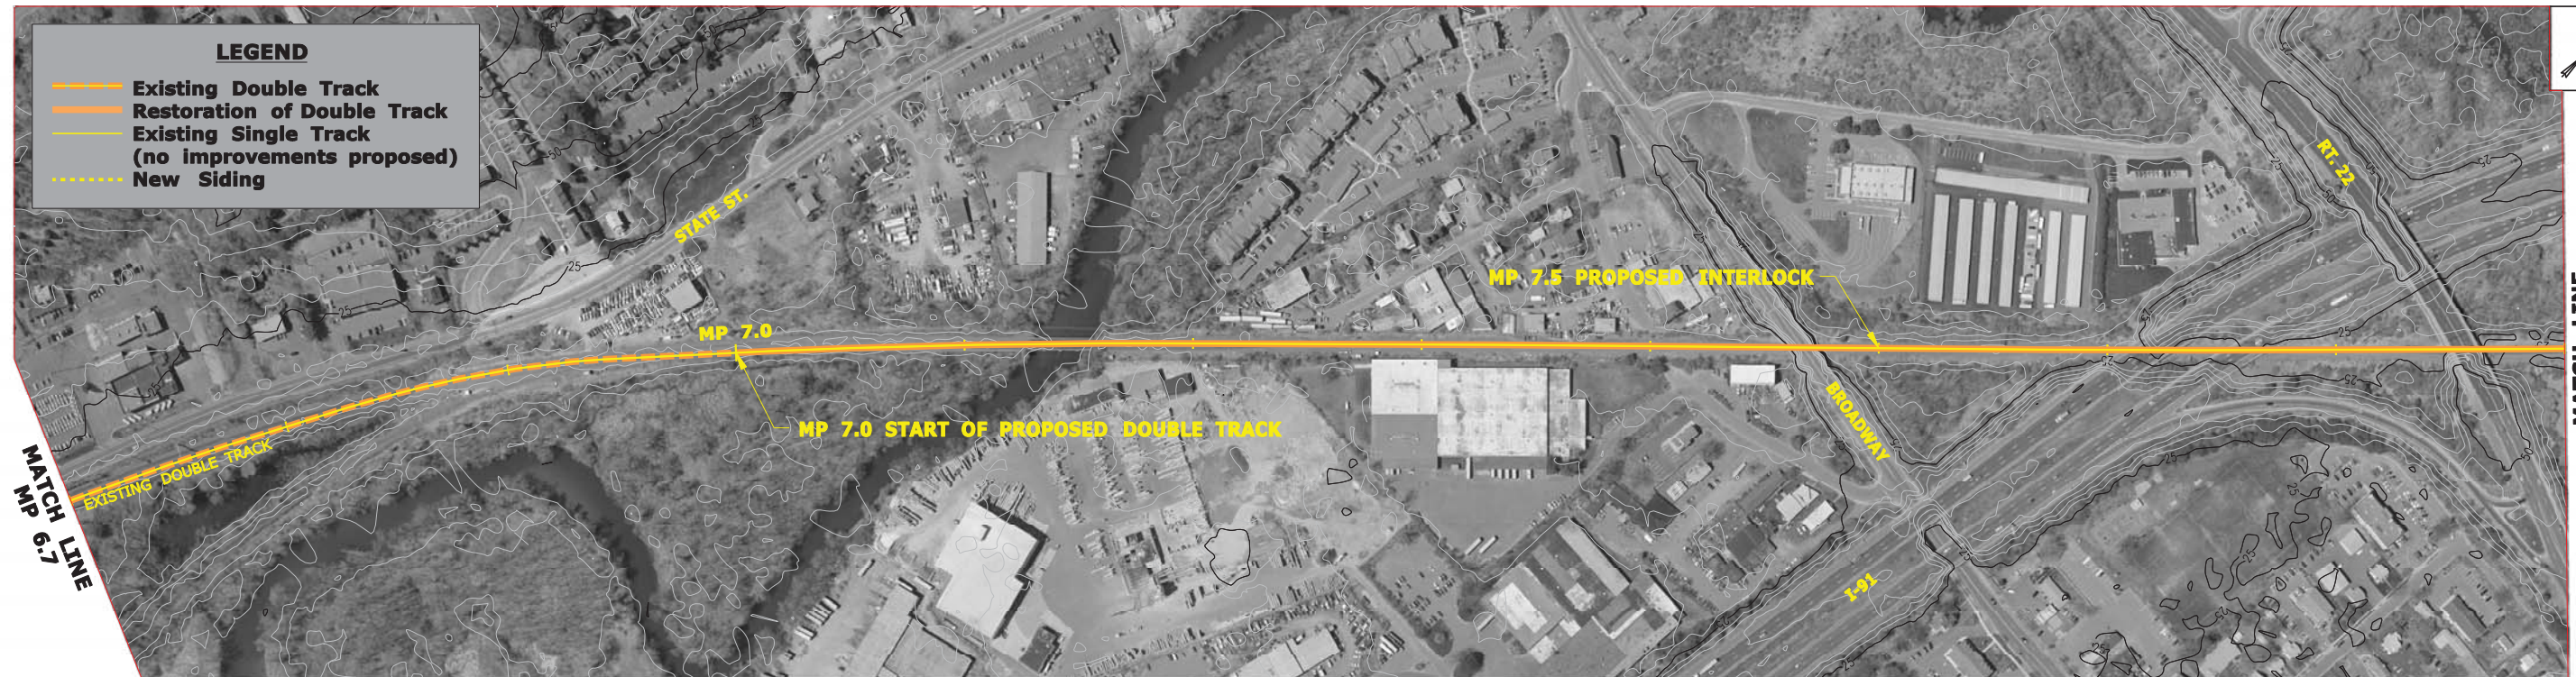

			<b>CONCEPT DESIGN</b>	
<table border="1"> <tr> <td>DESIGNER/DRAFTER:</td> <td>G. CELONE</td> </tr> <tr> <td>CHECKED BY:</td> <td>K. SMITH</td> </tr> <tr> <td>SCALE IN FEET</td> <td>0 200 400</td> </tr> <tr> <td>SCALE</td> <td>1"=200'</td> </tr> </table>		DESIGNER/DRAFTER:	G. CELONE	CHECKED BY:	K. SMITH	SCALE IN FEET	0 200 400	SCALE	1"=200'	<p><b>STATE OF CONNECTICUT DEPARTMENT OF TRANSPORTATION</b></p>		<table border="1"> <tr> <td>SIGNATURE/BLOCK:</td> <td><b>CDM Smith</b></td> </tr> <tr> <td>APPROVED BY:</td> <td>DATE:</td> </tr> </table>		SIGNATURE/BLOCK:	<b>CDM Smith</b>	APPROVED BY:	DATE:																																
DESIGNER/DRAFTER:	G. CELONE	
CHECKED BY:	K. SMITH	
SCALE IN FEET	0 200 400	
SCALE	1"=200'	
SIGNATURE/BLOCK:	<b>CDM Smith</b>	
APPROVED BY:	DATE:	
<table border="1"> <tr> <td>REV.</td> <td>DATE</td> <td>REVISION DESCRIPTION</td> <td>SHEET NO.</td> </tr> <tr> <td>-</td> <td>-</td> <td>-</td> <td>-</td> </tr> <tr> <td>-</td> <td>-</td> <td>-</td> <td>-</td> </tr> <tr> <td>-</td> <td>-</td> <td>-</td> <td>-</td> </tr> <tr> <td>-</td> <td>-</td> <td>-</td> <td>-</td> </tr> <tr> <td>-</td> <td>-</td> <td>-</td> <td>-</td> </tr> <tr> <td>-</td> <td>-</td> <td>-</td> <td>-</td> </tr> <tr> <td>-</td> <td>-</td> <td>-</td> <td>-</td> </tr> </table>		REV.	DATE	REVISION DESCRIPTION	SHEET NO.	-	-	-	-	-	-	-	-	-	-	-	-	-	-	-	-	-	-	-	-	-	-	-	-	-	-	-	-	<table border="1"> <tr> <td>PROJECT TITLE:</td> <td><b>NEW HAVEN - HARTFORD SPRINGFIELD LINE ENVIRONMENTAL ASSESSMENT</b></td> </tr> <tr> <td>TOWN:</td> <td><b>NEW HAVEN - HARTFORD SPRINGFIELD</b></td> </tr> <tr> <td>DRAWING TITLE:</td> <td><b>PLAN MP 6.7 TO MP 8.9</b></td> </tr> </table>		PROJECT TITLE:	<b>NEW HAVEN - HARTFORD SPRINGFIELD LINE ENVIRONMENTAL ASSESSMENT</b>	TOWN:	<b>NEW HAVEN - HARTFORD SPRINGFIELD</b>	DRAWING TITLE:	<b>PLAN MP 6.7 TO MP 8.9</b>	<table border="1"> <tr> <td>PROJECT NO.</td> <td><b>170-2296</b></td> </tr> <tr> <td>DRAWING NO.</td> <td><b>PLN-04</b></td> </tr> <tr> <td>SHEET NO.</td> <td><b>04</b></td> </tr> </table>		PROJECT NO.	<b>170-2296</b>	DRAWING NO.	<b>PLN-04</b>	SHEET NO.	<b>04</b>
REV.	DATE	REVISION DESCRIPTION	SHEET NO.	
-	-	-	-	
-	-	-	-	
-	-	-	-	
-	-	-	-	
-	-	-	-	
-	-	-	-	
-	-	-	-	
PROJECT TITLE:	<b>NEW HAVEN - HARTFORD SPRINGFIELD LINE ENVIRONMENTAL ASSESSMENT</b>	
TOWN:	<b>NEW HAVEN - HARTFORD SPRINGFIELD</b>	
DRAWING TITLE:	<b>PLAN MP 6.7 TO MP 8.9</b>	
PROJECT NO.	<b>170-2296</b>	
DRAWING NO.	<b>PLN-04</b>	
SHEET NO.	<b>04</b>	



**CONCEPT DESIGN**

REV.	DATE	REVISION DESCRIPTION	SHEET NO.
-	-	-	-
-	-	-	-
-	-	-	-
-	-	-	-
-	-	-	-
-	-	-	-

THE INFORMATION, INCLUDING ESTIMATED QUANTITIES OF WORK SHOWN ON THESE SHEETS IS BASED ON LIMITED INVESTIGATIONS BY THE STATE AND IS IN NO WAY WARRANTED TO INDICATE THE CONDITIONS OF ACTUAL QUANTITIES OF WORK WHICH WILL BE REQUIRED.

Plotted Date: 8/30/2011

DESIGNER/DRAFTER:  
**G. CELONE**

CHECKED BY:  
**K. SMITH**

SCALE IN FEET

0 200 400

SCALE 1"=200'



SIGNATURE/BLOCK:  
**CDM Smith**

APPROVED BY: DATE:

PROJECT TITLE:  
**NEW HAVEN - HARTFORD -  
SPRINGFIELD LINE  
ENVIRONMENTAL ASSESSMENT**

TOWN:  
**NEW HAVEN - HARTFORD  
SPRINGFIELD**

DRAWING TITLE:  
**PLAN  
MP 8.9 TO MP 11.1**

PROJECT NO.  
**170-2296**

DRAWING NO.  
**PLN-05**

SHEET NO.  
**05**



**LEGEND**

- Existing Double Track
- Restoration of Double Track
- Existing Single Track (no improvements proposed)
- ..... New Siding



**LEGEND**

- Existing Double Track
- Restoration of Double Track
- Existing Single Track (no improvements proposed)
- ..... New Siding

<b>CONCEPT DESIGN</b>	
PROJECT NO. <b>170-2296</b>	TOWN: <b>NEW HAVEN - HARTFORD SPRINGFIELD</b>
DRAWING NO. <b>PLN-06</b>	DRAWING TITLE: <b>PLAN MP 11.1 TO MP 13.3</b>
SHEET NO. <b>06</b>	

REV.	DATE	REVISION DESCRIPTION	SHEET NO.
-	-	-	-
-	-	-	-
-	-	-	-
-	-	-	-
-	-	-	-
-	-	-	-
-	-	-	-

DESIGNER/DRAFTER:  
**G. CELONE**

CHECKED BY:  
**K. SMITH**

SCALE IN FEET  
0 200 400  
SCALE 1"=200'

Plotted Date: 8/30/2011


STATE OF CONNECTICUT  
DEPARTMENT OF TRANSPORTATION

SIGNATURE/BLOCK:  
**CDM Smith**

APPROVED BY: \_\_\_\_\_ DATE: \_\_\_\_\_

PROJECT TITLE:  
**NEW HAVEN - HARTFORD -  
SPRINGFIELD LINE  
ENVIRONMENTAL ASSESSMENT**

Filename: ...RAIL EA.dgn

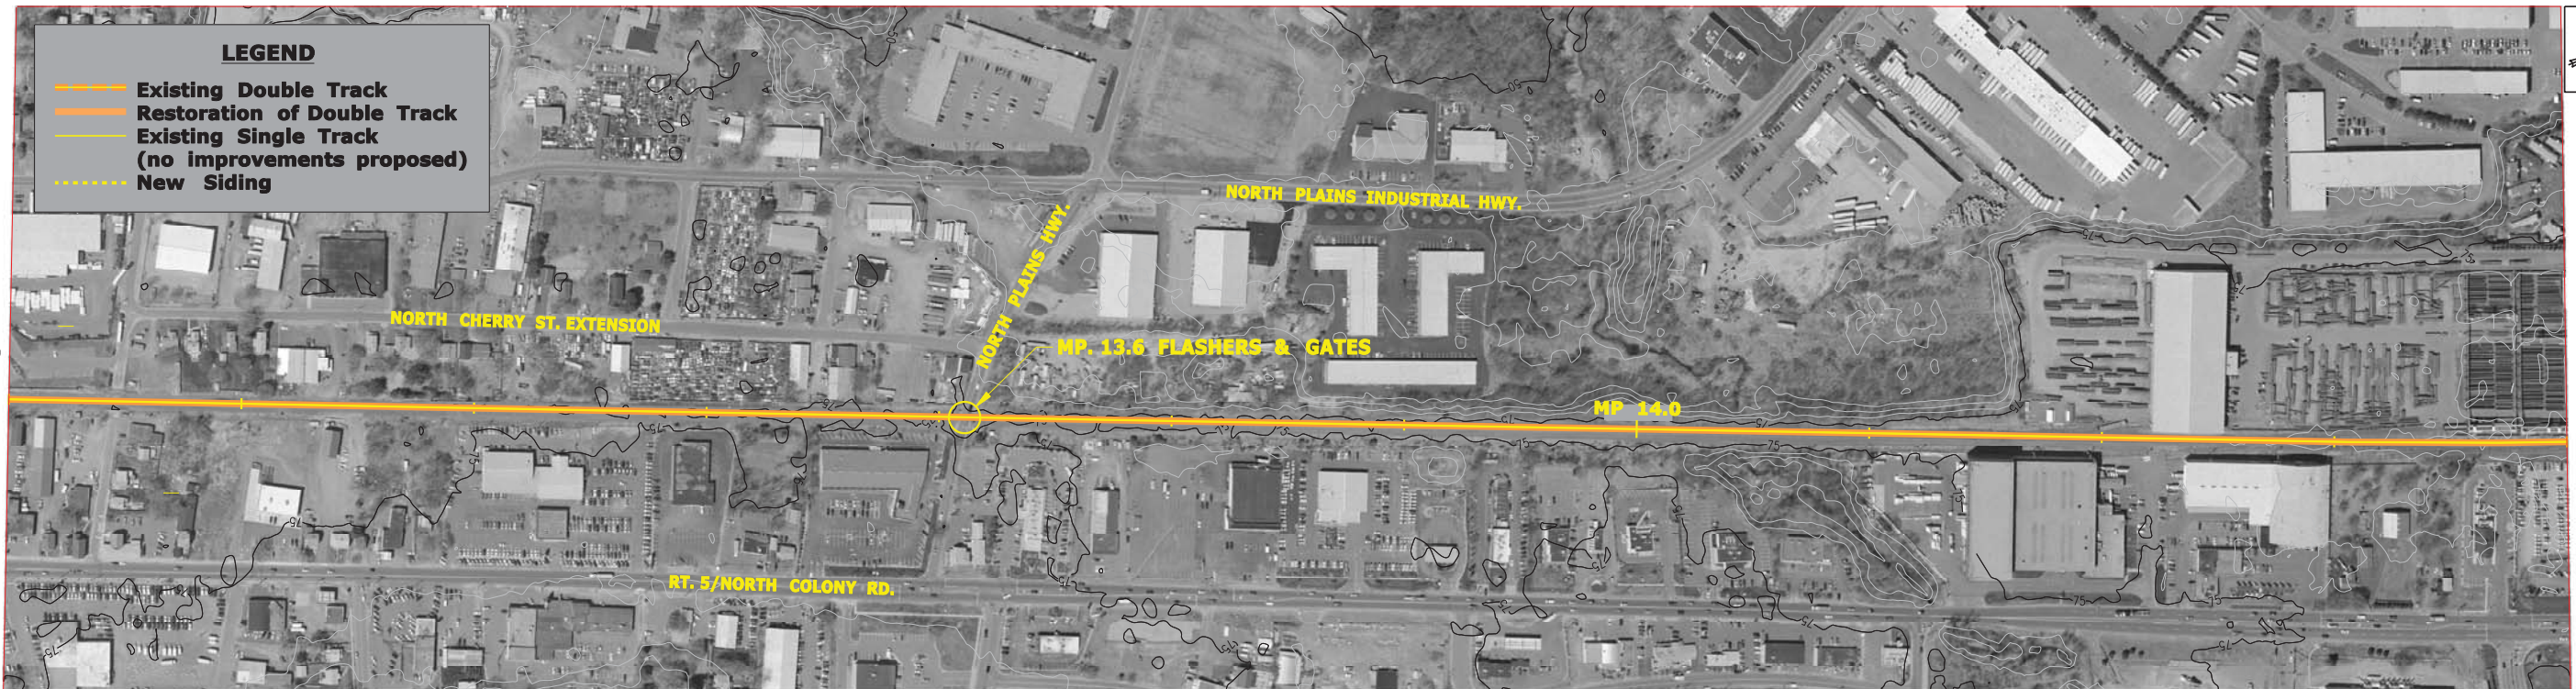

**CONCEPT DESIGN**

REV.	DATE	REVISION DESCRIPTION	SHEET NO.
-	-	-	-
-	-	-	-
-	-	-	-
-	-	-	-
-	-	-	-

THE INFORMATION, INCLUDING ESTIMATED QUANTITIES OF WORK SHOWN ON THESE SHEETS IS BASED ON LIMITED INVESTIGATIONS BY THE STATE AND IS IN NO WAY WARRANTED TO INDICATE THE CONDITIONS OF ACTUAL QUANTITIES OF WORK WHICH WILL BE REQUIRED.

Plotted Date: 8/30/2011

DESIGNER/DRAFTER:  
**G. CELONE**

CHECKED BY:  
**K. SMITH**

SCALE IN FEET  
0 200 400  
SCALE 1"=200'



SIGNATURE/BLOCK:  
**CDM Smith**

APPROVED BY: \_\_\_\_\_ DATE: \_\_\_\_\_

PROJECT TITLE:  
**NEW HAVEN - HARTFORD -  
SPRINGFIELD LINE  
ENVIRONMENTAL ASSESSMENT**

TOWN:  
**NEW HAVEN - HARTFORD  
SPRINGFIELD**

DRAWING TITLE:  
**PLAN  
MP 13.3 TO MP 15.5**

PROJECT NO.  
**170-2296**

DRAWING NO.  
**PLN-07**

SHEET NO.  
**07**



**CONCEPT DESIGN**

REV.	DATE	REVISION DESCRIPTION	SHEET NO.
-	-	-	-
-	-	-	-
-	-	-	-
-	-	-	-
-	-	-	-

THE INFORMATION, INCLUDING ESTIMATED QUANTITIES OF WORK SHOWN ON THESE SHEETS IS BASED ON LIMITED INVESTIGATIONS BY THE STATE AND IS IN NO WAY WARRANTED TO INDICATE THE CONDITIONS OF ACTUAL QUANTITIES OF WORK WHICH WILL BE REQUIRED.

Plotted Date: 8/30/2011

DESIGNER/DRAFTER:  
**G. CELONE**

CHECKED BY:  
**K. SMITH**

SCALE IN FEET

0 200 400

SCALE 1"=200'



SIGNATURE/BLOCK:  
**CDM Smith**

APPROVED BY: \_\_\_\_\_ DATE: \_\_\_\_\_

PROJECT TITLE:  
**NEW HAVEN - HARTFORD -  
SPRINGFIELD LINE  
ENVIRONMENTAL ASSESSMENT**

TOWN:  
**NEW HAVEN - HARTFORD  
SPRINGFIELD**


DRAWING TITLE:  
**PLAN  
MP 15.5 TO MP 17.7**

PROJECT NO.  
**170-2296**

DRAWING NO.  
**PLN-08**

SHEET NO.  
**08**



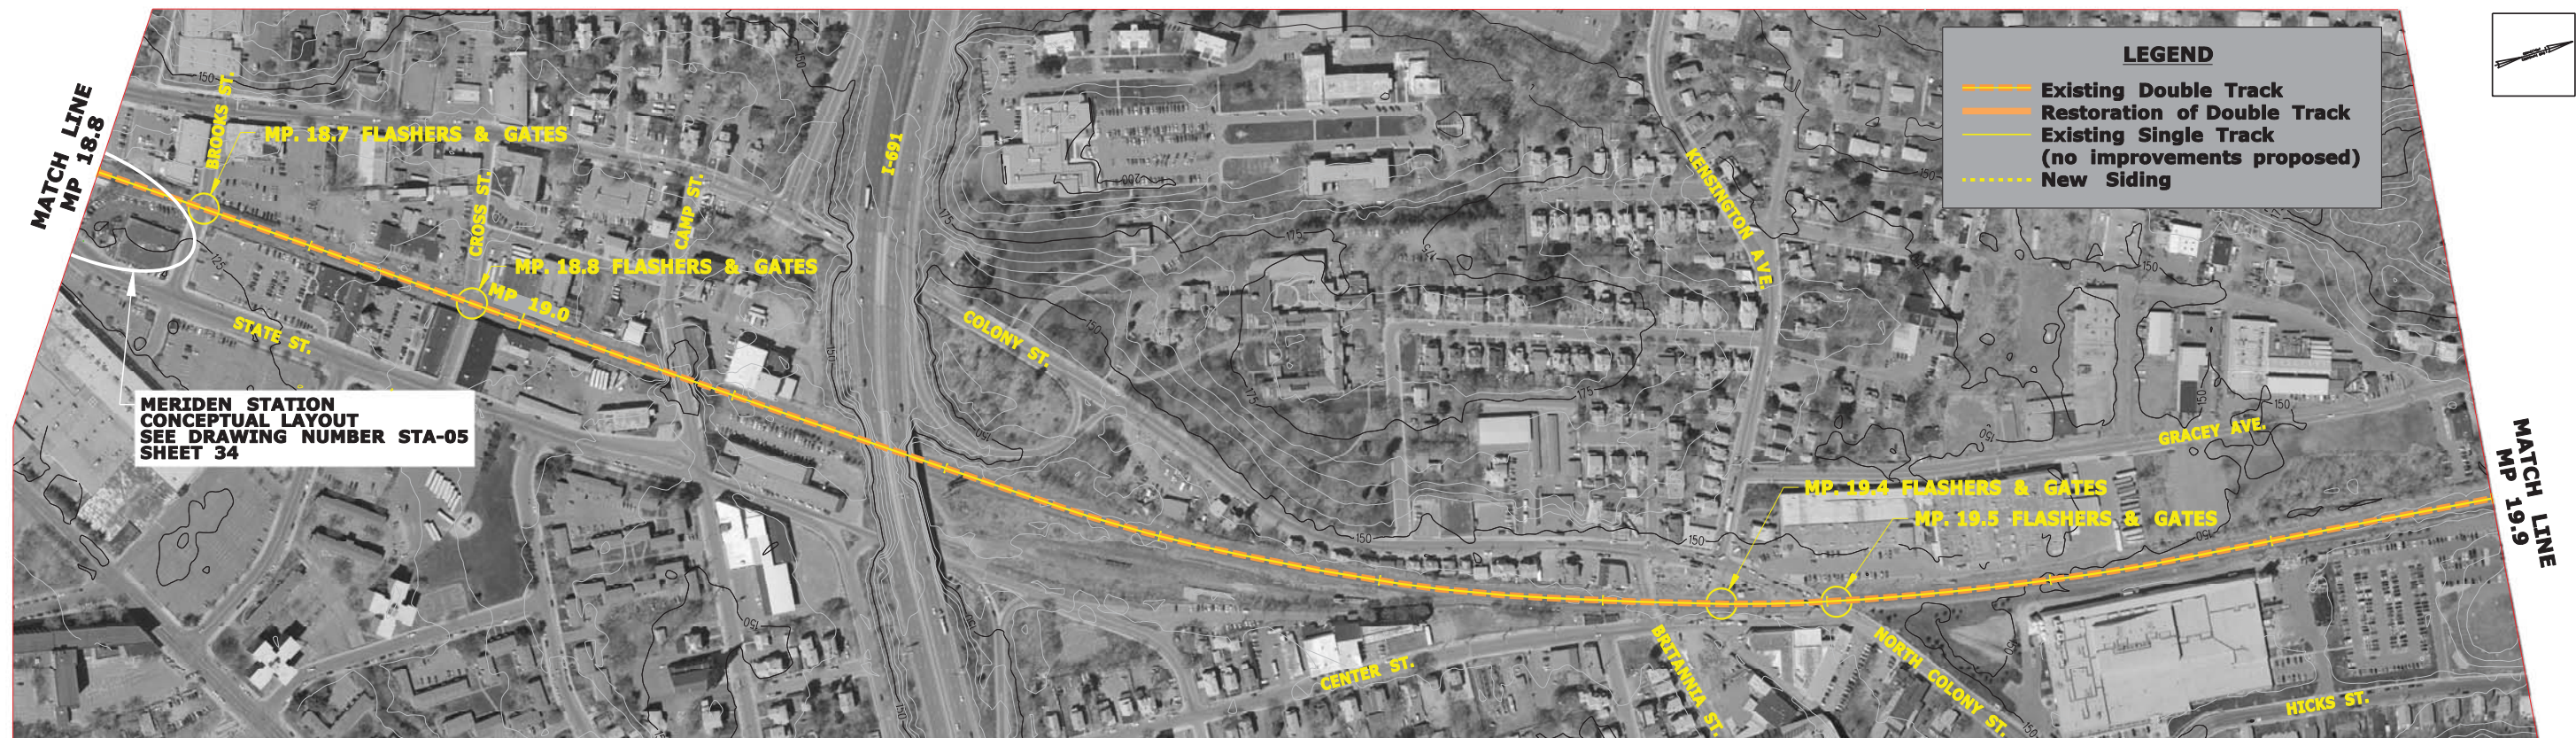

**CONCEPT DESIGN**

REV.	DATE	REVISION DESCRIPTION	SHEET NO.
-	-	-	-
-	-	-	-
-	-	-	-
-	-	-	-
-	-	-	-

THE INFORMATION, INCLUDING ESTIMATED QUANTITIES OF WORK SHOWN ON THESE SHEETS IS BASED ON LIMITED INVESTIGATIONS BY THE STATE AND IS IN NO WAY WARRANTED TO INDICATE THE CONDITIONS OF ACTUAL QUANTITIES OF WORK WHICH WILL BE REQUIRED.

Plotted Date: 8/30/2011

DESIGNER/DRAFTER:  
**G. CELONE**

CHECKED BY:  
**K. SMITH**

SCALE IN FEET  
0 200 400  
SCALE 1"=200'



SIGNATURE/BLOCK:  
**CDM Smith**

APPROVED BY: \_\_\_\_\_ DATE: \_\_\_\_\_

PROJECT TITLE:  
**NEW HAVEN - HARTFORD -  
SPRINGFIELD LINE  
ENVIRONMENTAL ASSESSMENT**

TOWN:  
**NEW HAVEN - HARTFORD  
SPRINGFIELD**

DRAWING TITLE:  
**PLAN  
MP 17.7 TO MP 19.9**


PROJECT NO.  
**170-2296**

DRAWING NO.  
**PLN-09**

SHEET NO.  
**09**

**LEGEND**

- Existing Double Track
- Restoration of Double Track
- Existing Single Track (no improvements proposed)
- ..... New Siding

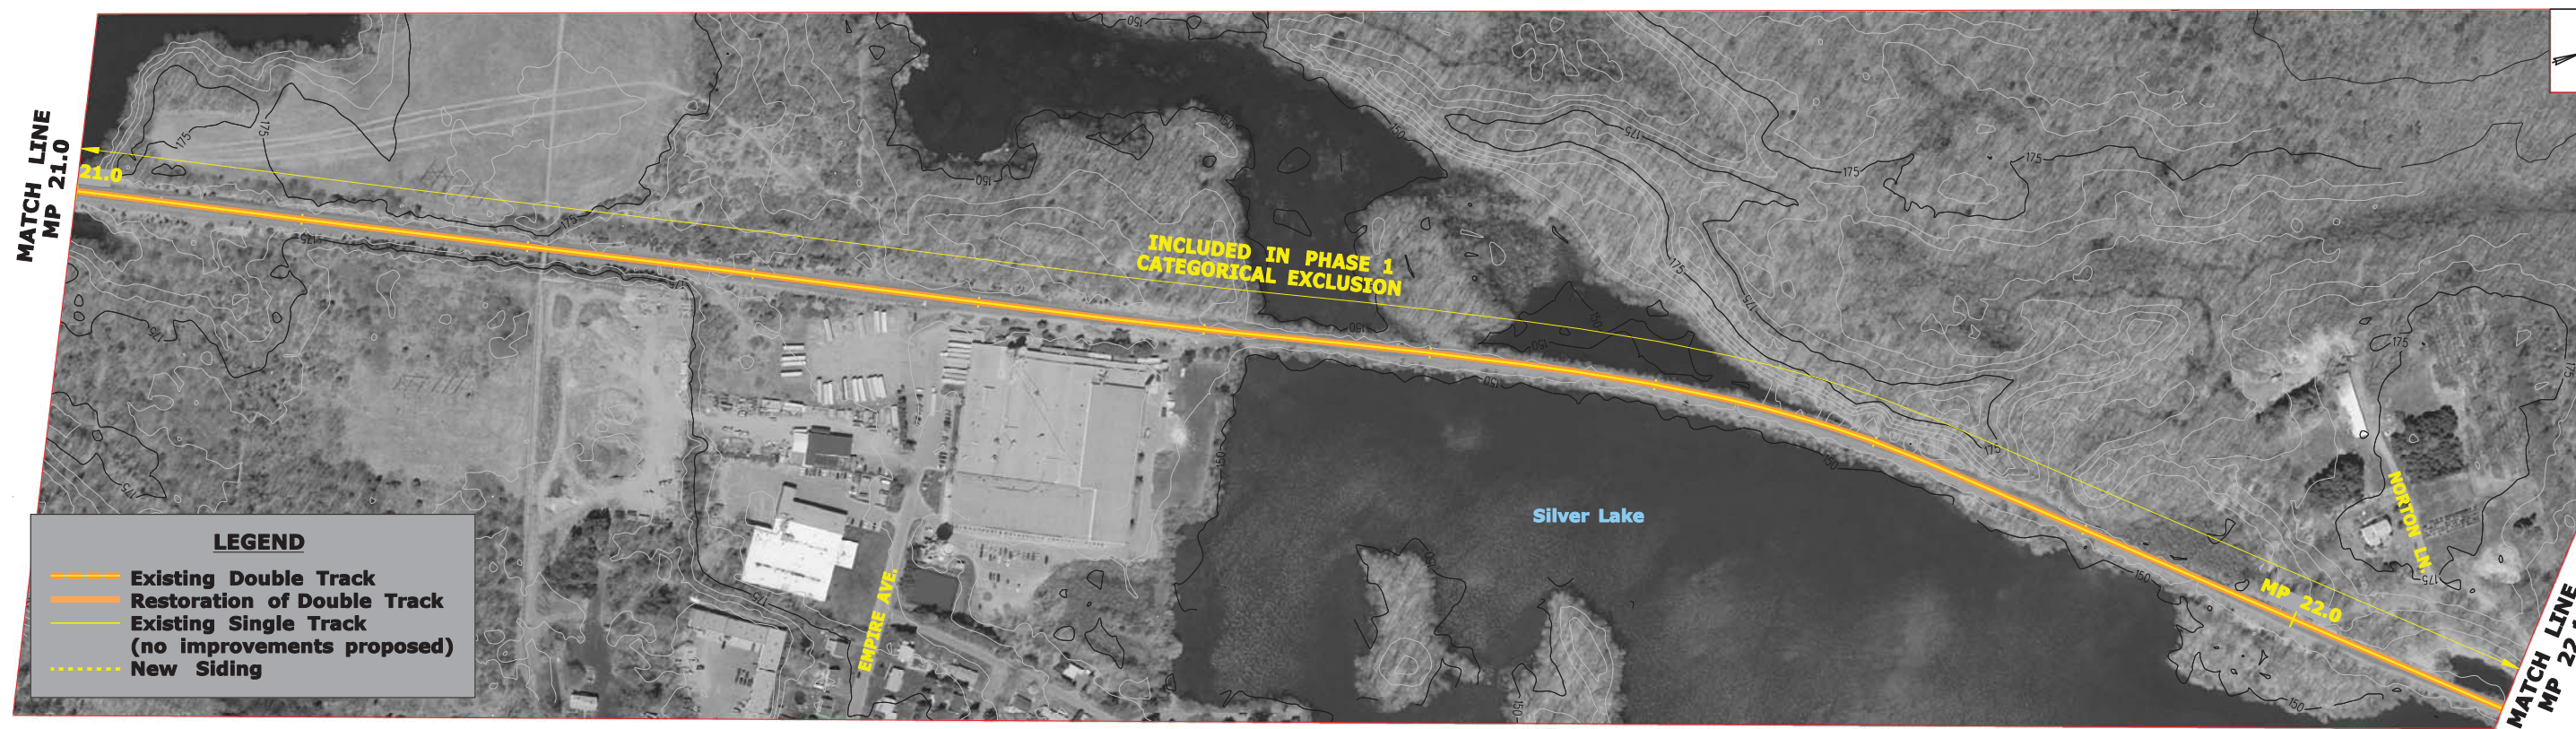

**LEGEND**

- Existing Double Track
- Restoration of Double Track
- Existing Single Track (no improvements proposed)
- ..... New Siding

**CONCEPT DESIGN**

	<b>NEW HAVEN - HARTFORD - SPRINGFIELD LINE</b>	<b>PROJECT NO. 170-2296</b>
	<b>ENVIRONMENTAL ASSESSMENT</b>	<b>DRAWING NO. PLN-10</b>
	<b>PLAN MP 19.9 TO MP 22.1</b>	<b>SHEET NO. 10</b>

REV.	DATE	REVISION DESCRIPTION	SHEET NO.

DESIGNER/DRAFTER:  
**G. CELONE**

CHECKED BY:  
**K. SMITH**

**SCALE IN FEET**

0      200      400

**SCALE 1"=200'**

Plotted Date: 8/30/2011


**STATE OF CONNECTICUT  
DEPARTMENT OF TRANSPORTATION**

Filename: ...RAIL EA.dgn

SIGNATURE/  
BLOCK:  
**CDM  
Smith**

APPROVED BY:      DATE:

PROJECT TITLE:  
**NEW HAVEN - HARTFORD -  
SPRINGFIELD LINE  
ENVIRONMENTAL ASSESSMENT**

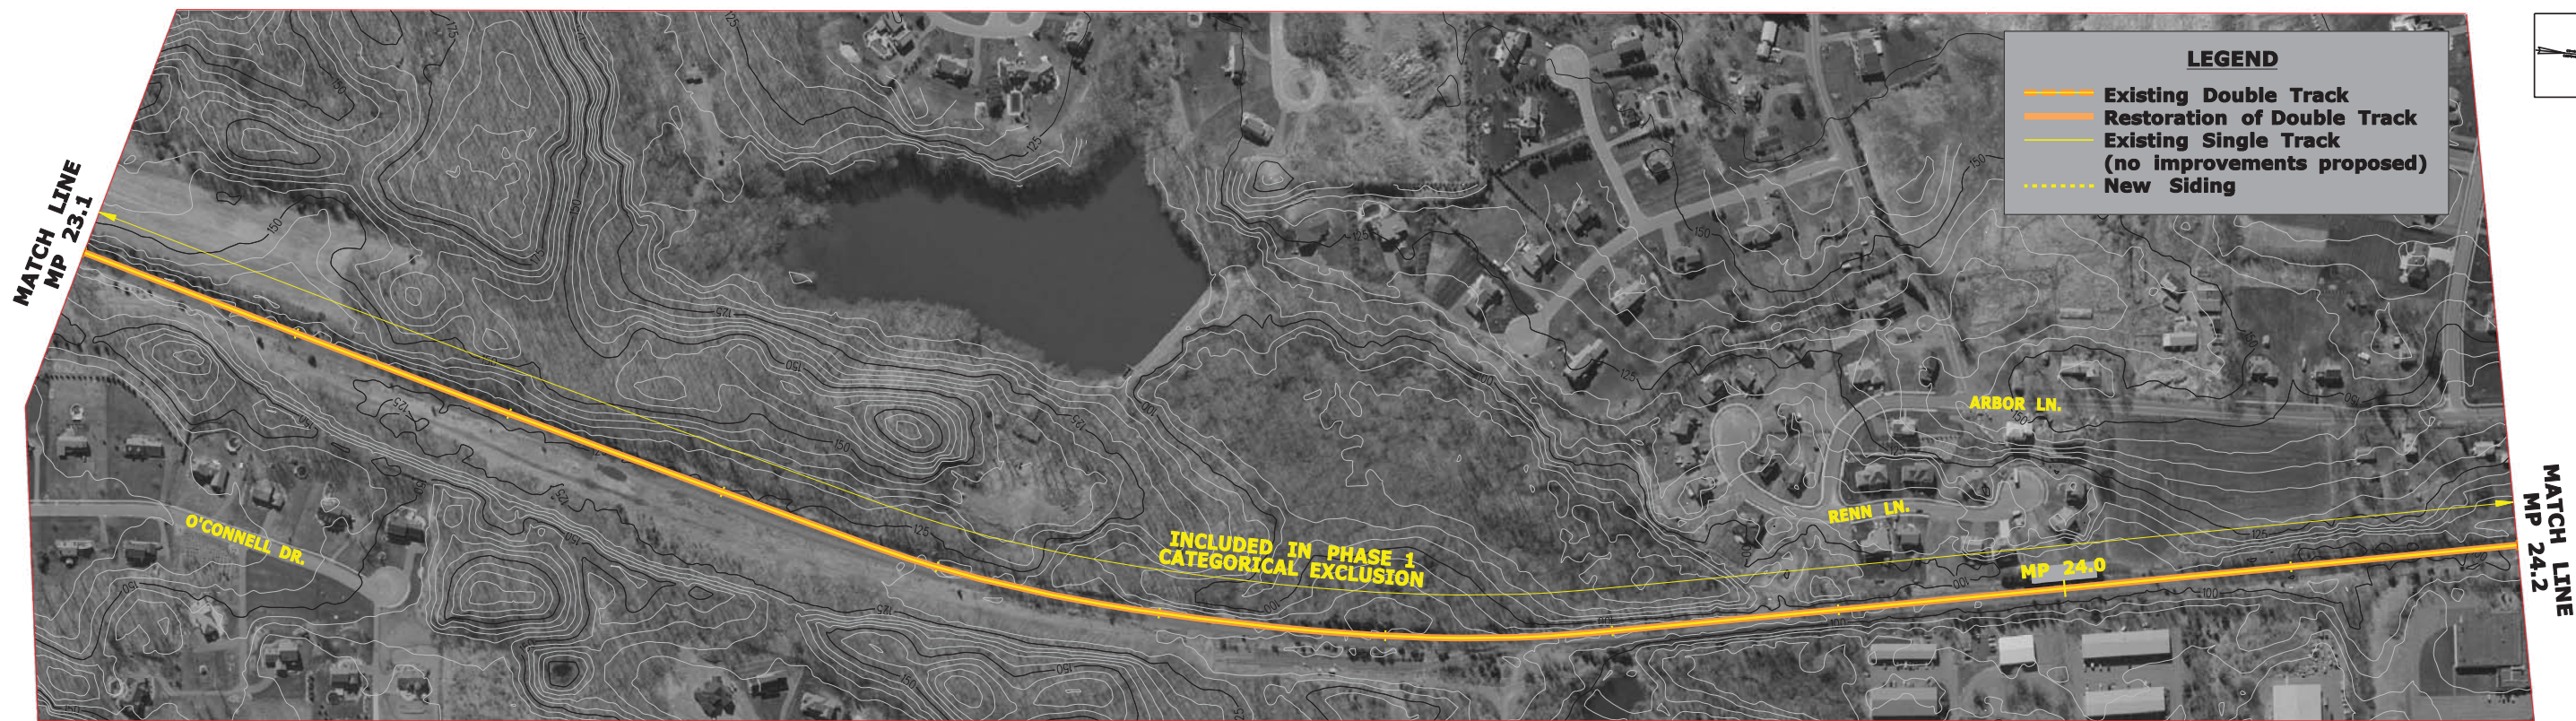

**CONCEPT DESIGN**

REV.	DATE	REVISION DESCRIPTION	SHEET NO.
-	-	-	-
-	-	-	-
-	-	-	-
-	-	-	-
-	-	-	-
-	-	-	-

THE INFORMATION, INCLUDING ESTIMATED QUANTITIES OF WORK SHOWN ON THESE SHEETS IS BASED ON LIMITED INVESTIGATIONS BY THE STATE AND IS IN NO WAY WARRANTED TO INDICATE THE CONDITIONS OF ACTUAL QUANTITIES OF WORK WHICH WILL BE REQUIRED.

Plotted Date: 8/30/2011

DESIGNER/DRAFTER:  
**G. CELONE**

CHECKED BY:  
**K. SMITH**

SCALE IN FEET

0 200 400

SCALE 1"=200'



SIGNATURE/BLOCK:  
**CDM Smith**

APPROVED BY: \_\_\_\_\_ DATE: \_\_\_\_\_

PROJECT TITLE:  
**NEW HAVEN - HARTFORD -  
SPRINGFIELD LINE  
ENVIRONMENTAL ASSESSMENT**


TOWN:  
**NEW HAVEN - HARTFORD  
SPRINGFIELD**

DRAWING TITLE:  
**PLAN  
MP 21.1 TO MP 24.2**

PROJECT NO.  
**170-2296**

DRAWING NO.  
**PLN-11**

SHEET NO.  
**11**

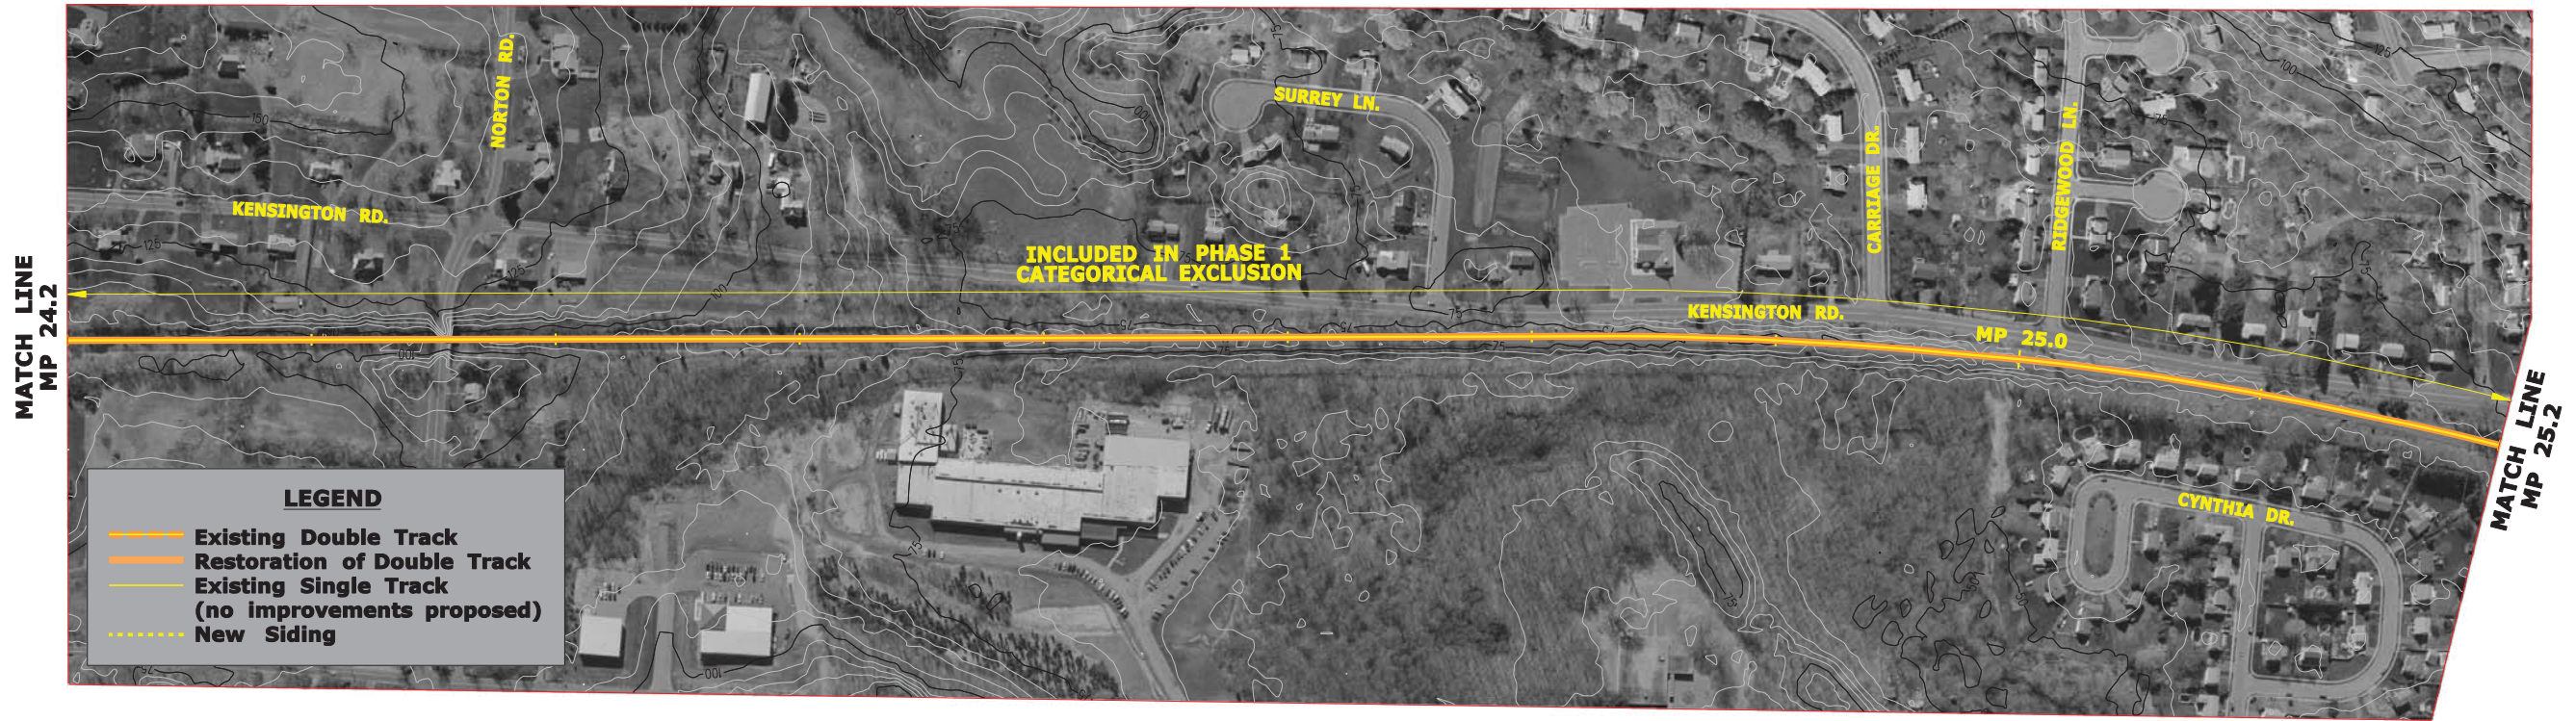

MATCH LINE  
MP 24.2


MATCH LINE  
MP 25.2

**LEGEND**

- Existing Double Track
- Restoration of Double Track
- Existing Single Track (no improvements proposed)
- ..... New Siding

INCLUDED IN PHASE 1  
CATEGORICAL EXCLUSION

KENSINGTON RD. MP 25.0

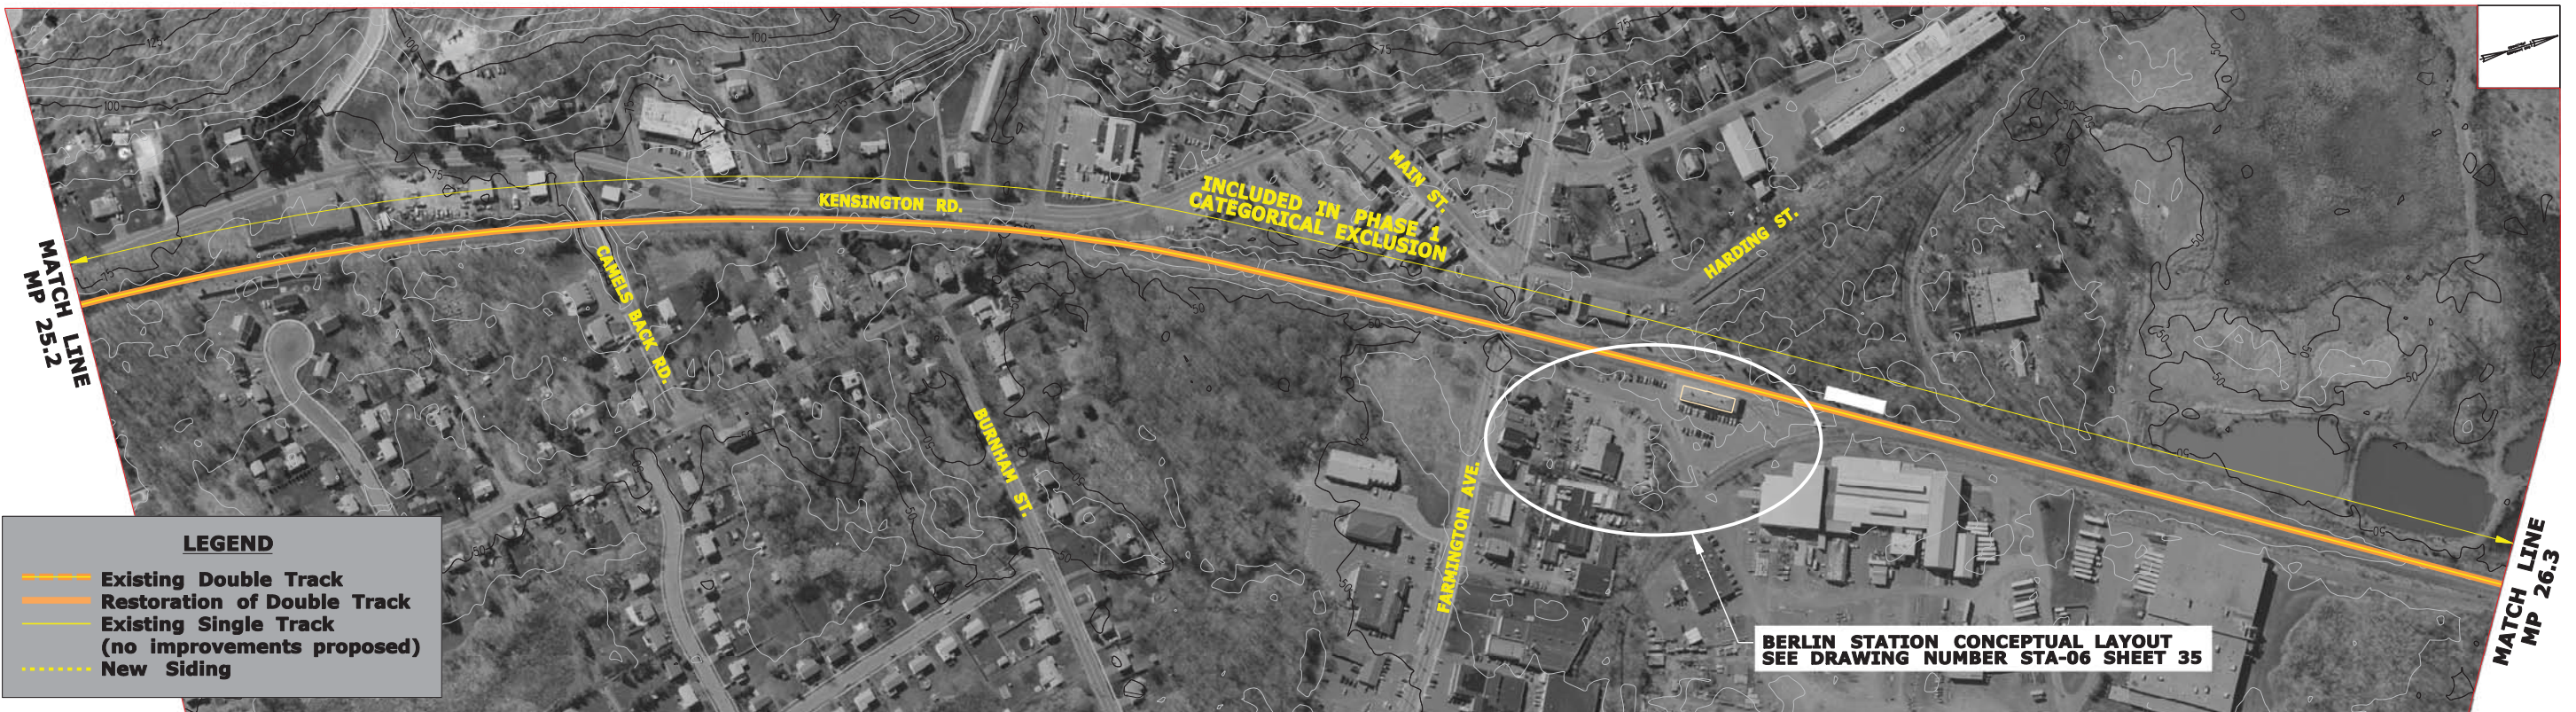

MATCH LINE  
MP 25.2

MATCH LINE  
MP 26.3

**LEGEND**



- Existing Double Track
- Restoration of Double Track
- Existing Single Track (no improvements proposed)
- ..... New Siding

INCLUDED IN PHASE 1  
CATEGORICAL EXCLUSION

BERLIN STATION CONCEPTUAL LAYOUT  
SEE DRAWING NUMBER STA-06 SHEET 35

**CONCEPT DESIGN**

<table border="1"> <tr> <td>REV.</td> <td>DATE</td> <td>REVISION DESCRIPTION</td> <td>SHEET NO.</td> </tr> <tr> <td>-</td> <td>-</td> <td>-</td> <td>-</td> </tr> <tr> <td>-</td> <td>-</td> <td>-</td> <td>-</td> </tr> <tr> <td>-</td> <td>-</td> <td>-</td> <td>-</td> </tr> <tr> <td>-</td> <td>-</td> <td>-</td> <td>-</td> </tr> <tr> <td>-</td> <td>-</td> <td>-</td> <td>-</td> </tr> <tr> <td>-</td> <td>-</td> <td>-</td> <td>-</td> </tr> <tr> <td>-</td> <td>-</td> <td>-</td> <td>-</td> </tr> </table>			REV.	DATE	REVISION DESCRIPTION	SHEET NO.	-	-	-	-	-	-	-	-	-	-	-	-	-	-	-	-	-	-	-	-	-	-	-	-	-	-	-	-	<p>THE INFORMATION, INCLUDING ESTIMATED QUANTITIES OF WORK SHOWN ON THESE SHEETS IS BASED ON LIMITED INVESTIGATIONS BY THE STATE AND IS IN NO WAY WARRANTED TO INDICATE THE CONDITIONS OF ACTUAL QUANTITIES OF WORK WHICH WILL BE REQUIRED.</p> <p>Plotted Date: 8/30/2011</p>	<p>DESIGNER/DRAFTER: <b>G. CELONE</b></p> <p>CHECKED BY: <b>K. SMITH</b></p> <p>SCALE IN FEET</p> <p>0 200 400</p> <p>SCALE 1"=200'</p>	<p><b>STATE OF CONNECTICUT</b> <b>DEPARTMENT OF TRANSPORTATION</b></p> <p>Filename: ...RAIL EA.dgn</p>	<p>SIGNATURE/BLOCK: <b>CDM Smith</b></p> <p>APPROVED BY: _____ DATE: _____</p>	<p>PROJECT TITLE: <b>NEW HAVEN - HARTFORD - SPRINGFIELD LINE ENVIRONMENTAL ASSESSMENT</b></p>	<p>TOWN: <b>NEW HAVEN - HARTFORD SPRINGFIELD</b></p> <p>DRAWING TITLE: <b>PLAN MP 24.2 TO MP 26.3</b></p>	<p>PROJECT NO. <b>170-2296</b></p> <p>DRAWING NO. <b>PLN-12</b></p> <p>SHEET NO. <b>12</b></p>
REV.	DATE	REVISION DESCRIPTION	SHEET NO.																																						
-	-	-	-																																						
-	-	-	-																																						
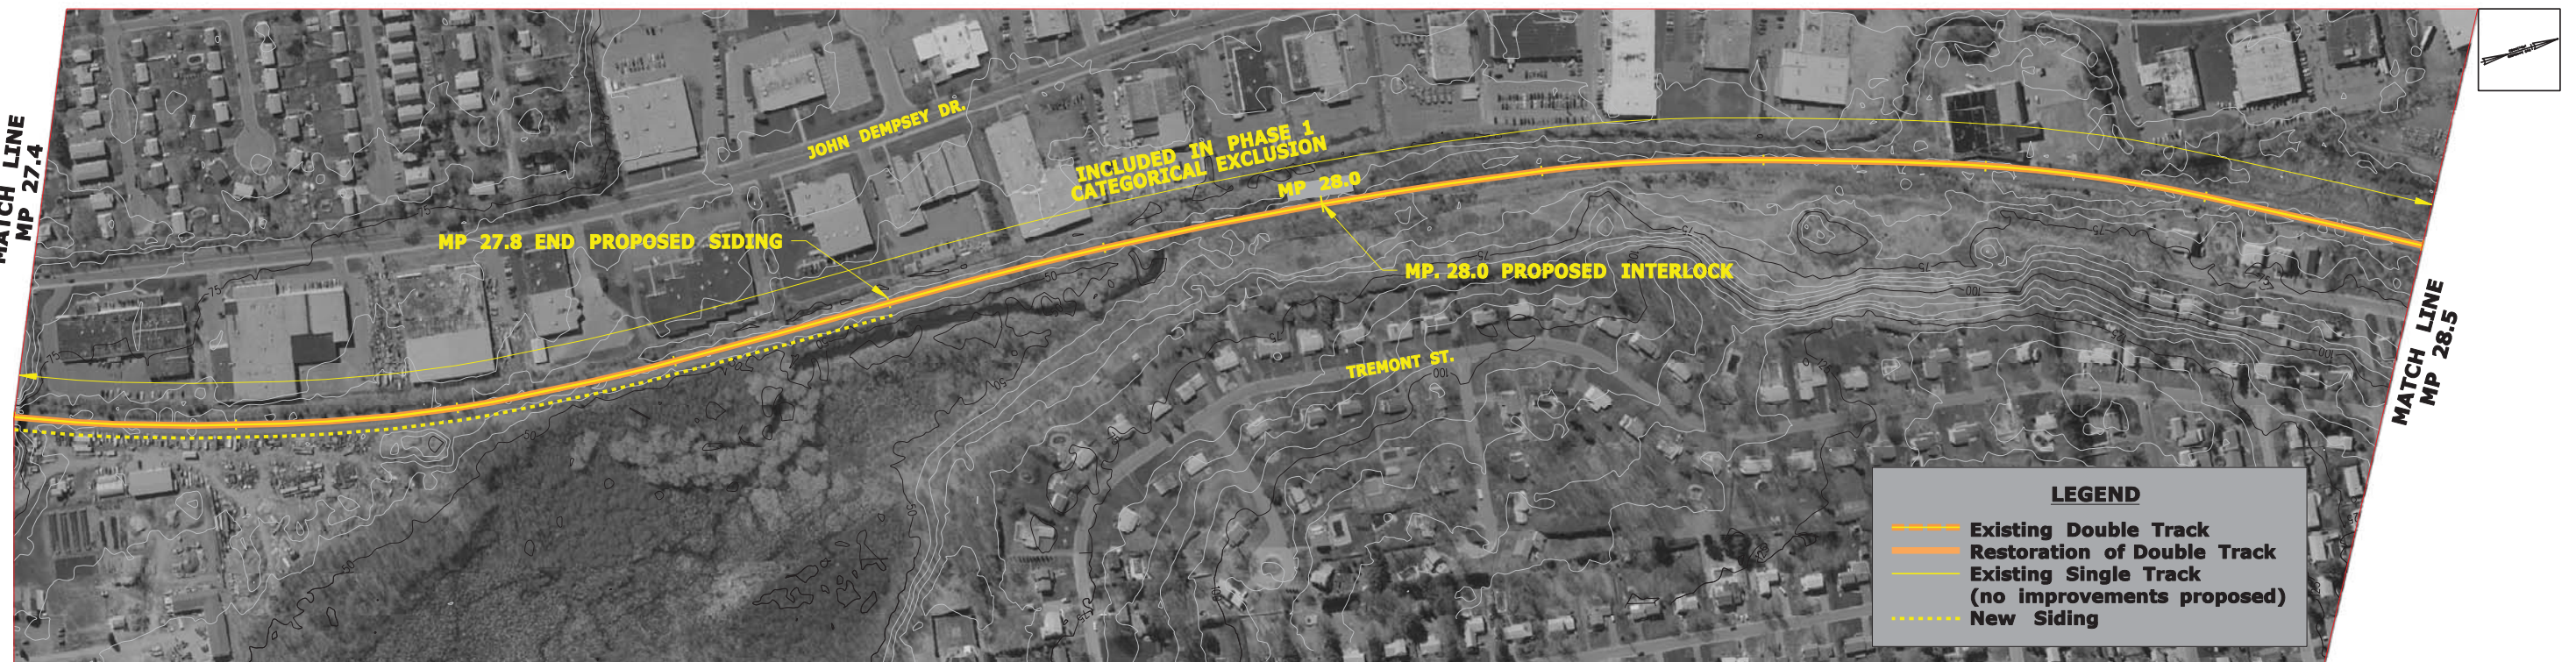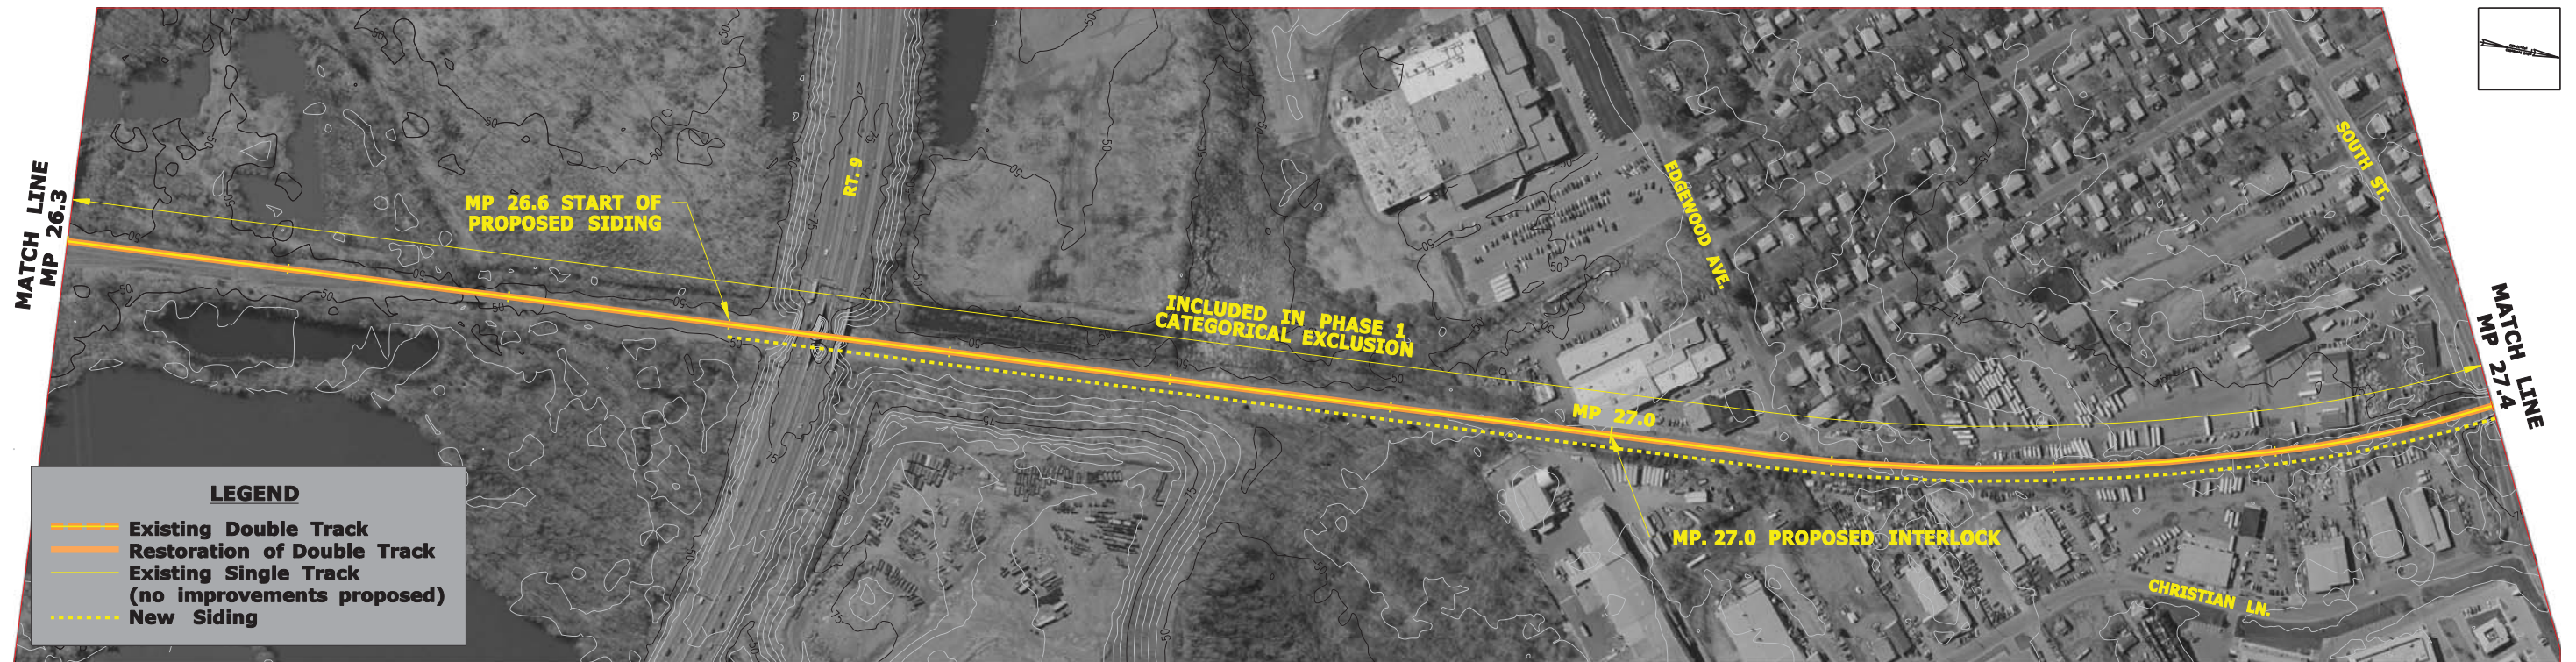

**CONCEPT DESIGN**

REV.	DATE	REVISION DESCRIPTION	SHEET NO.
-	-	-	-
-	-	-	-
-	-	-	-
-	-	-	-
-	-	-	-
-	-	-	-

DESIGNER/DRAFTER:  
**G. CELONE**  
CHECKED BY:  
**K. SMITH**  
SCALE IN FEET  
0 200 400  
SCALE 1"=200'




SIGNATURE/BLOCK:  
**CDM Smith**  
APPROVED BY: DATE:

PROJECT TITLE:  
**NEW HAVEN - HARTFORD -  
SPRINGFIELD LINE  
ENVIRONMENTAL ASSESSMENT**

TOWN:  
**NEW HAVEN - HARTFORD  
SPRINGFIELD**  
DRAWING TITLE:  
**PLAN  
MP 26.3 TO MP 28.5**

PROJECT NO.  
**170-2296**  
DRAWING NO.  
**PLN-13**  
SHEET NO.  
**13**

THE INFORMATION, INCLUDING ESTIMATED QUANTITIES OF WORK SHOWN ON THESE SHEETS IS BASED ON LIMITED INVESTIGATIONS BY THE STATE AND IS IN NO WAY WARRANTED TO INDICATE THE CONDITIONS OF ACTUAL QUANTITIES OF WORK WHICH WILL BE REQUIRED.  
Plotted Date: 8/30/2011

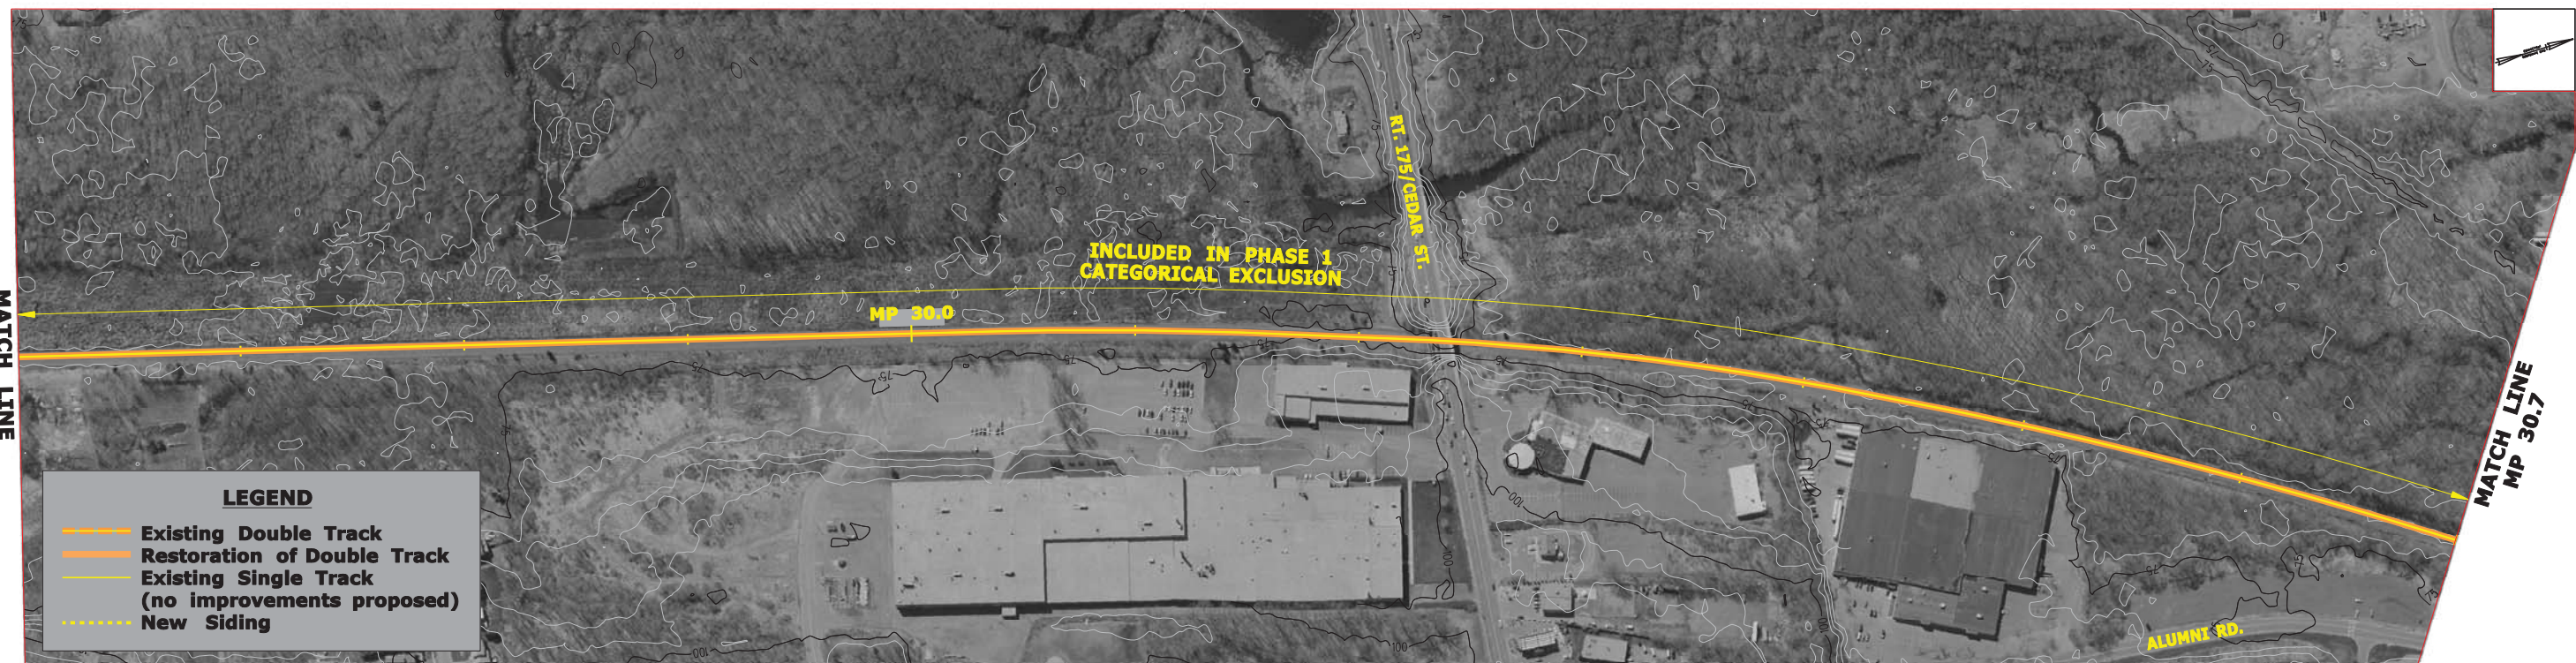

**CONCEPT DESIGN**

REV.	DATE	REVISION DESCRIPTION	SHEET NO.
-	-	-	-
-	-	-	-
-	-	-	-
-	-	-	-
-	-	-	-
-	-	-	-

THE INFORMATION, INCLUDING ESTIMATED QUANTITIES OF WORK SHOWN ON THESE SHEETS IS BASED ON LIMITED INVESTIGATIONS BY THE STATE AND IS IN NO WAY WARRANTED TO INDICATE THE CONDITIONS OF ACTUAL QUANTITIES OF WORK WHICH WILL BE REQUIRED.

Plotted Date: 8/30/2011

DESIGNER/DRAFTER:  
**G. CELONE**

CHECKED BY:  
**K. SMITH**

SCALE IN FEET  
0 200 400  
SCALE 1"=200'



SIGNATURE/BLOCK:  
**CDM Smith**

APPROVED BY: \_\_\_\_\_ DATE: \_\_\_\_\_

PROJECT TITLE:  
**NEW HAVEN - HARTFORD -  
SPRINGFIELD LINE  
ENVIRONMENTAL ASSESSMENT**


TOWN:  
**NEW HAVEN - HARTFORD  
SPRINGFIELD**

DRAWING TITLE:  
**PLAN  
MP 28.5 TO MP 30.7**

PROJECT NO.  
**170-2296**



DRAWING NO.  
**PLN-14**

SHEET NO.  
**14**

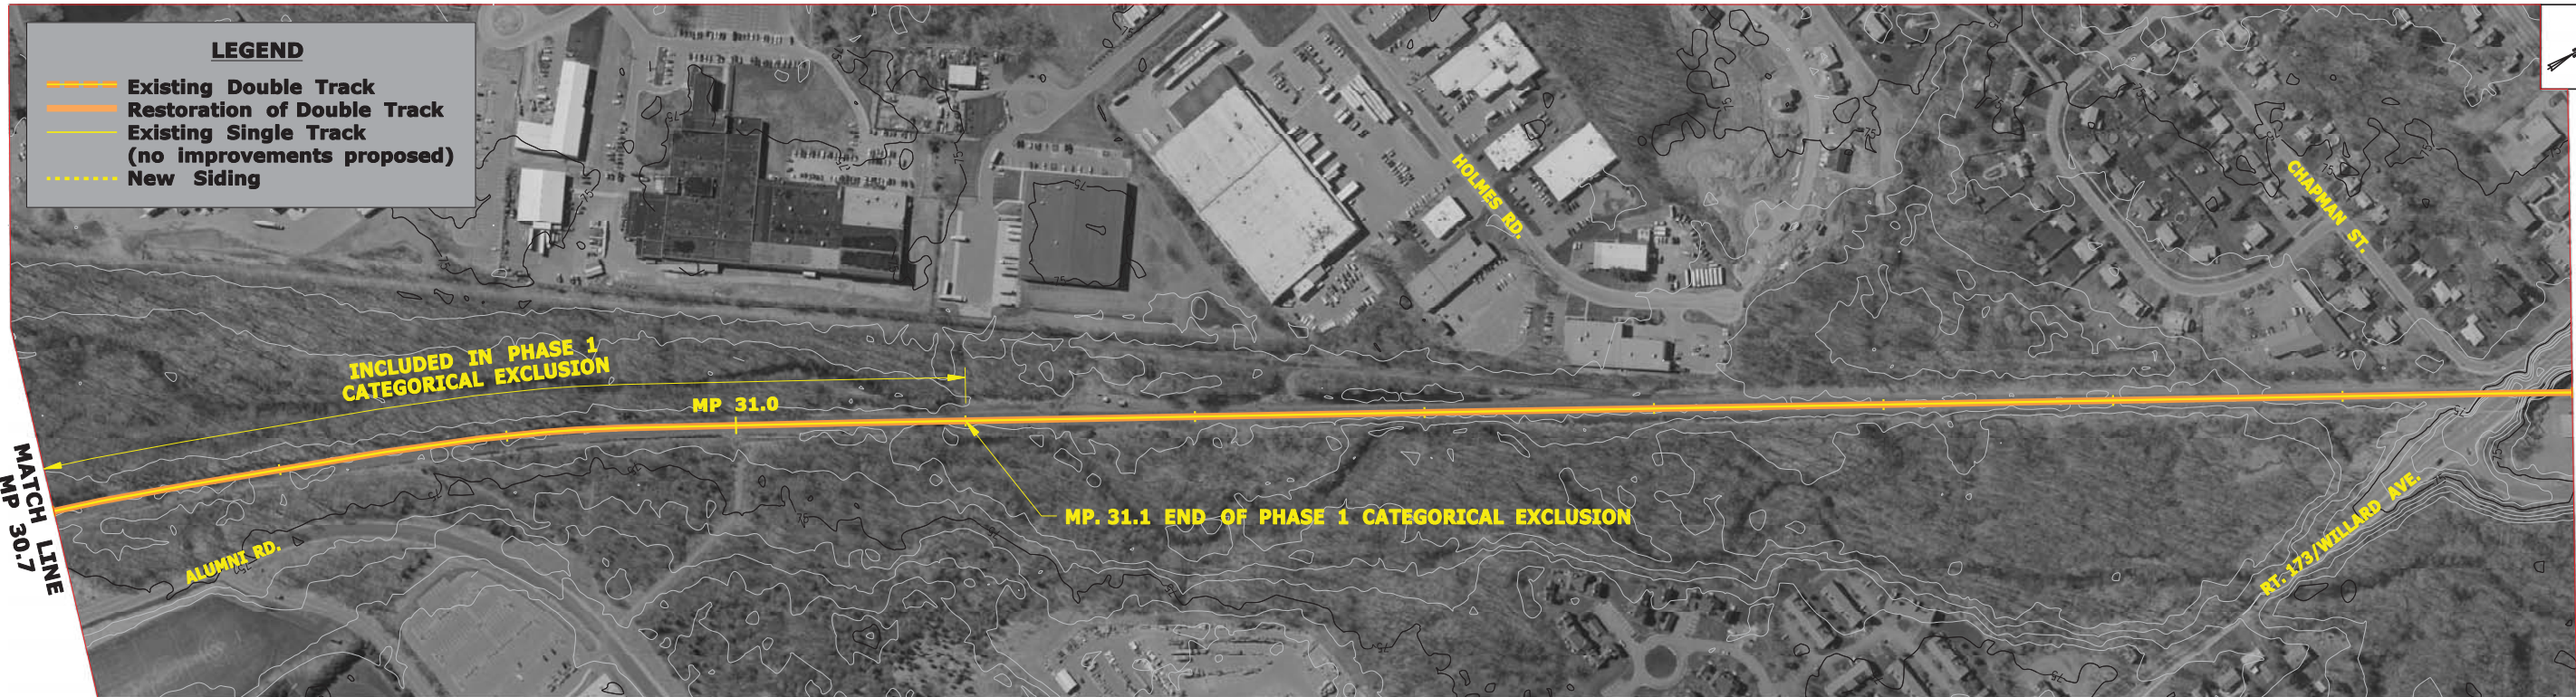

**CONCEPT DESIGN**

<table border="1"> <tr> <td>REV.</td> <td>DATE</td> <td>REVISION DESCRIPTION</td> <td>SHEET NO.</td> </tr> <tr> <td>-</td> <td>-</td> <td>-</td> <td>-</td> </tr> <tr> <td>-</td> <td>-</td> <td>-</td> <td>-</td> </tr> <tr> <td>-</td> <td>-</td> <td>-</td> <td>-</td> </tr> <tr> <td>-</td> <td>-</td> <td>-</td> <td>-</td> </tr> <tr> <td>-</td> <td>-</td> <td>-</td> <td>-</td> </tr> </table>			REV.	DATE	REVISION DESCRIPTION	SHEET NO.	-	-	-	-	-	-	-	-	-	-	-	-	-	-	-	-	-	-	-	-	<p>THE INFORMATION, INCLUDING ESTIMATED QUANTITIES OF WORK SHOWN ON THESE SHEETS IS BASED ON LIMITED INVESTIGATIONS BY THE STATE AND IS IN NO WAY WARRANTED TO INDICATE THE CONDITIONS OF ACTUAL QUANTITIES OF WORK WHICH WILL BE REQUIRED.</p> <p>Plotted Date: 8/30/2011</p>	<p>DESIGNER/DRAFTER: <b>G. CELONE</b></p> <p>CHECKED BY: <b>K. SMITH</b></p> <p>SCALE IN FEET 0 200 400 SCALE 1"=200'</p>	<p><b>STATE OF CONNECTICUT DEPARTMENT OF TRANSPORTATION</b></p> <p>Filename: ...RAIL EA.dgn</p>	<p>SIGNATURE/BLOCK: <b>CDM Smith</b></p> <p>APPROVED BY: _____ DATE: _____</p>	<p>PROJECT TITLE: <b>NEW HAVEN - HARTFORD - SPRINGFIELD LINE ENVIRONMENTAL ASSESSMENT</b></p>	<p>TOWN: <b>NEW HAVEN - HARTFORD SPRINGFIELD</b></p> <p>DRAWING TITLE: <b>PLAN MP 30.7 TO MP 32.9</b></p>	<p>PROJECT NO. <b>170-2296</b></p> <p>DRAWING NO. <b>PLN-15</b></p> <p>SHEET NO. <b>15</b></p>
REV.	DATE	REVISION DESCRIPTION	SHEET NO.																														
-	-	-	-																														
-	-	-	-																														
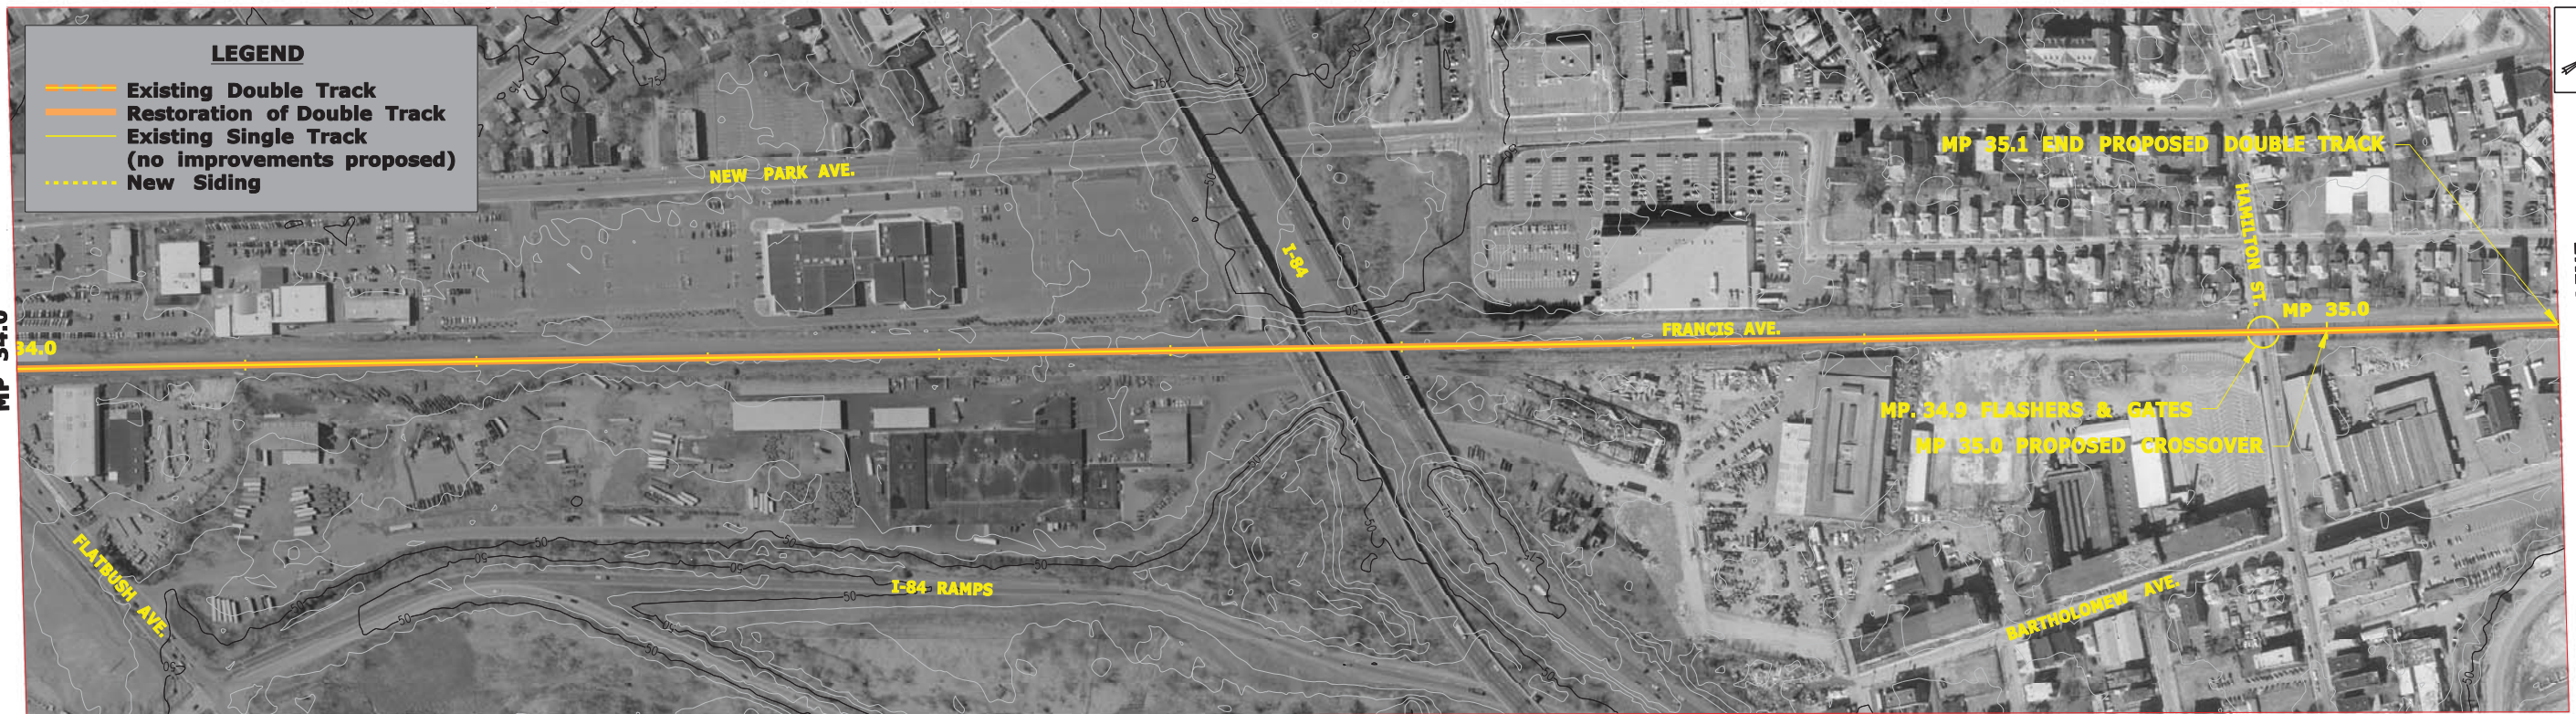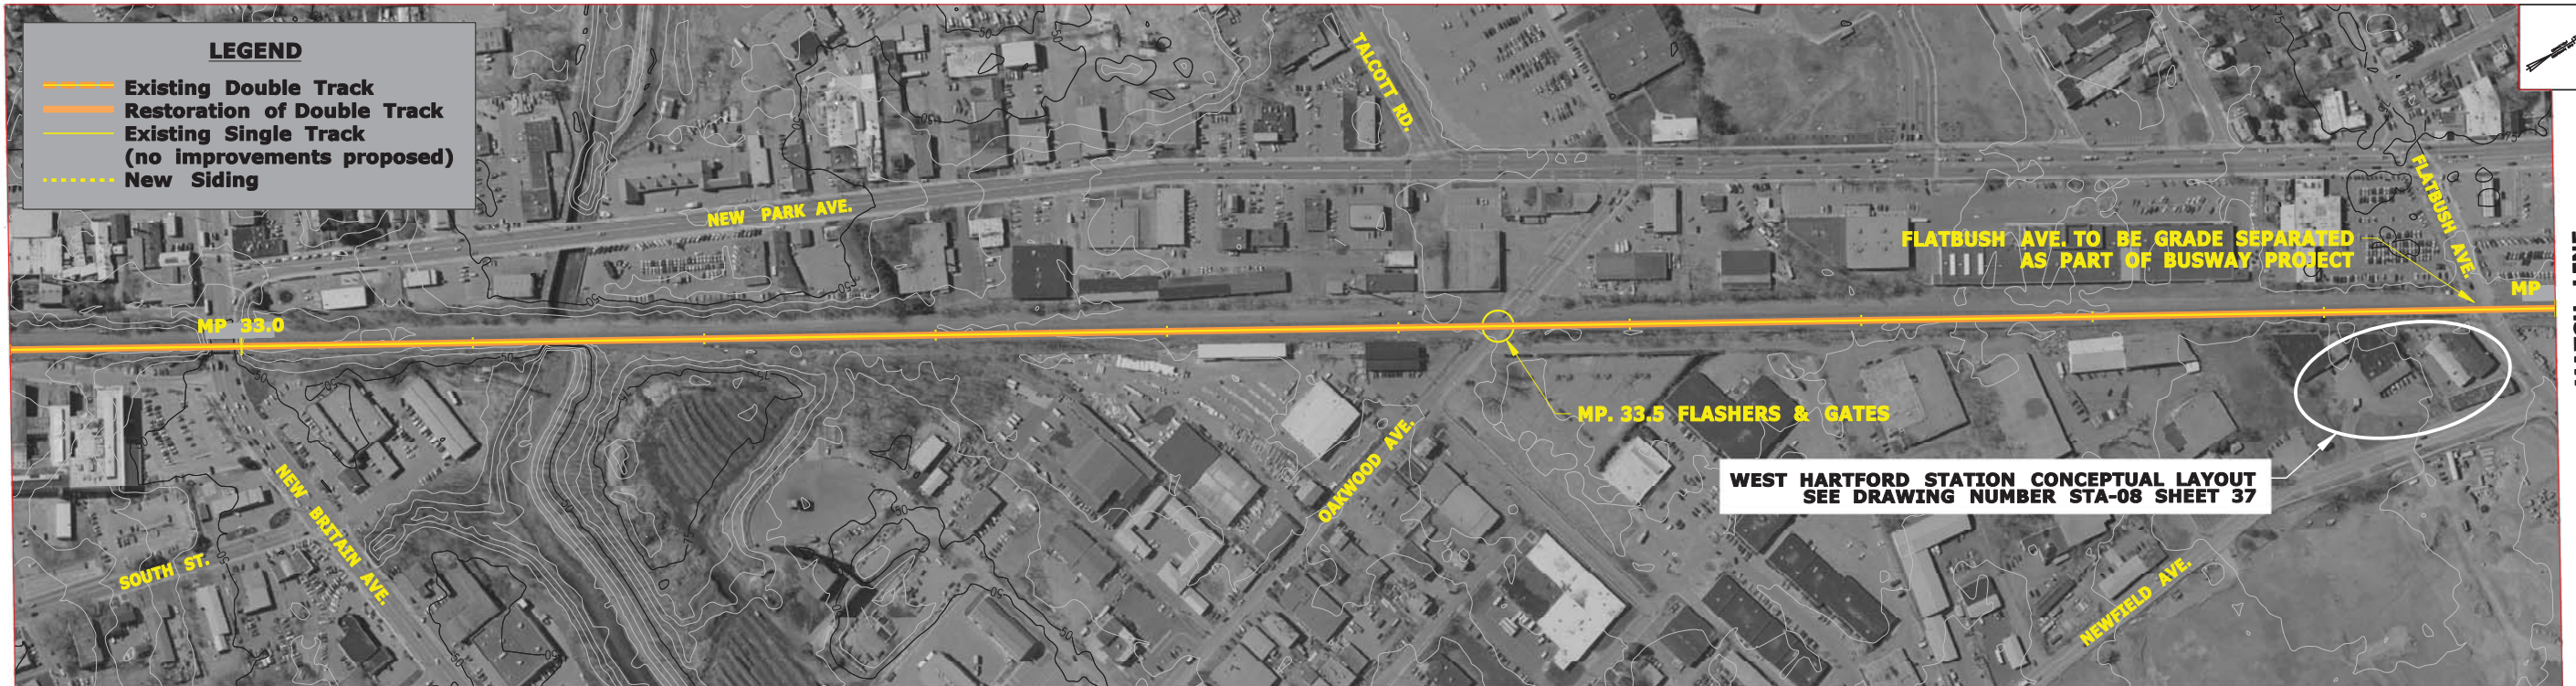

**CONCEPT DESIGN**

REV.	DATE	REVISION DESCRIPTION	SHEET NO.
-	-	-	-
-	-	-	-
-	-	-	-
-	-	-	-
-	-	-	-
-	-	-	-

THE INFORMATION, INCLUDING ESTIMATED QUANTITIES OF WORK SHOWN ON THESE SHEETS IS BASED ON LIMITED INVESTIGATIONS BY THE STATE AND IS IN NO WAY WARRANTED TO INDICATE THE CONDITIONS OF ACTUAL QUANTITIES OF WORK WHICH WILL BE REQUIRED.

Plotted Date: 8/30/2011

DESIGNER/DRAFTER:  
**G. CELONE**

CHECKED BY:  
**K. SMITH**

SCALE IN FEET  
0 200 400  
SCALE 1"=200'



SIGNATURE/BLOCK:  
**CDM Smith**

APPROVED BY: DATE:

PROJECT TITLE:  
**NEW HAVEN - HARTFORD -  
SPRINGFIELD LINE  
ENVIRONMENTAL ASSESSMENT**

TOWN:  
**NEW HAVEN - HARTFORD  
SPRINGFIELD**




DRAWING TITLE:  
**PLAN  
MP 32.9 TO MP 35.1**

PROJECT NO.  
**170-2296**

DRAWING NO.  
**PLN-16**

SHEET NO.  
**16**



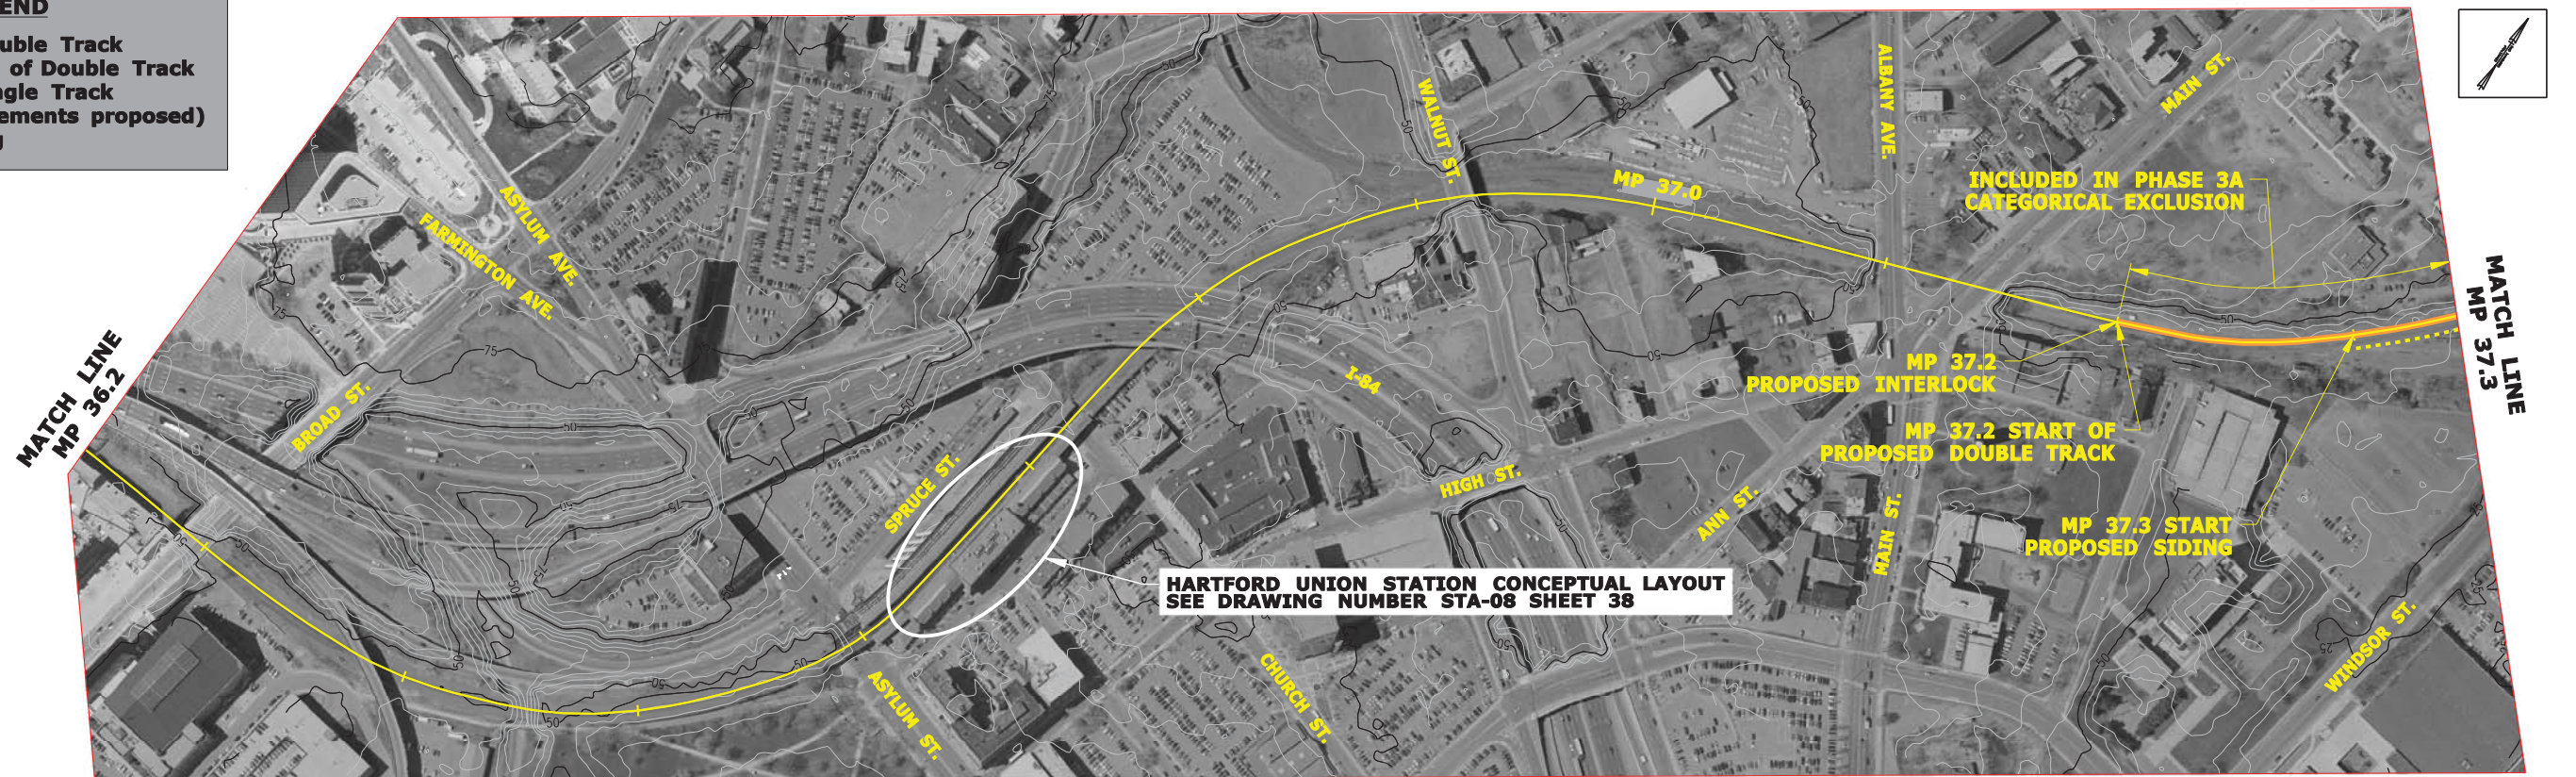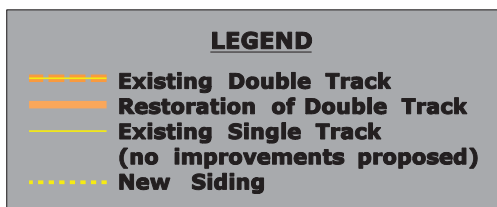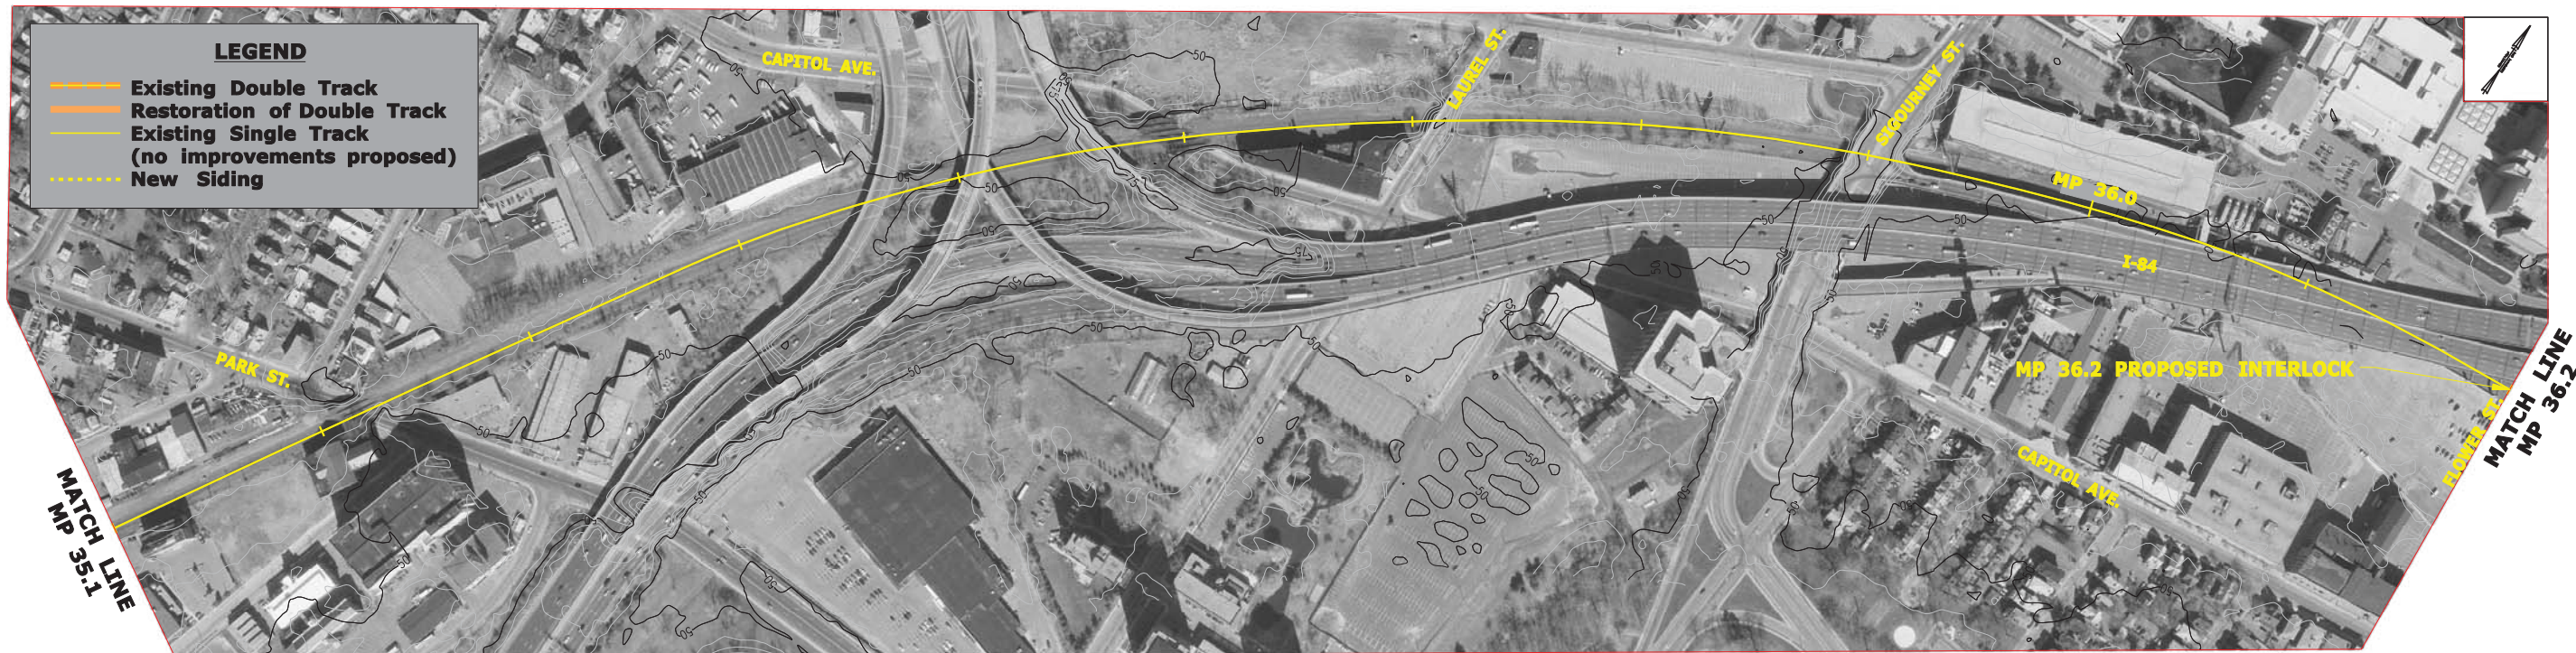

**CONCEPT DESIGN**

REV.	DATE	REVISION DESCRIPTION	SHEET NO.
-	-	-	-
-	-	-	-
-	-	-	-
-	-	-	-
-	-	-	-
-	-	-	-

THE INFORMATION, INCLUDING ESTIMATED QUANTITIES OF WORK SHOWN ON THESE SHEETS IS BASED ON LIMITED INVESTIGATIONS BY THE STATE AND IS IN NO WAY WARRANTED TO INDICATE THE CONDITIONS OF ACTUAL QUANTITIES OF WORK WHICH WILL BE REQUIRED.

Plotted Date: 8/30/2011

DESIGNER/DRAFTER:  
**G. CELONE**

CHECKED BY:  
**K. SMITH**

SCALE IN FEET  
0 200 400  
SCALE 1"=200'



SIGNATURE/BLOCK:  
**CDM Smith**

APPROVED BY: \_\_\_\_\_ DATE: \_\_\_\_\_

PROJECT TITLE:  
**NEW HAVEN - HARTFORD -  
SPRINGFIELD LINE  
ENVIRONMENTAL ASSESSMENT**



TOWN:  
**NEW HAVEN - HARTFORD  
SPRINGFIELD**

DRAWING TITLE:  
**PLAN  
MP 35.1 TO MP 37.3**

PROJECT NO.  
**170-2296**

DRAWING NO.  
**PLN-17**

SHEET NO.  
**17**

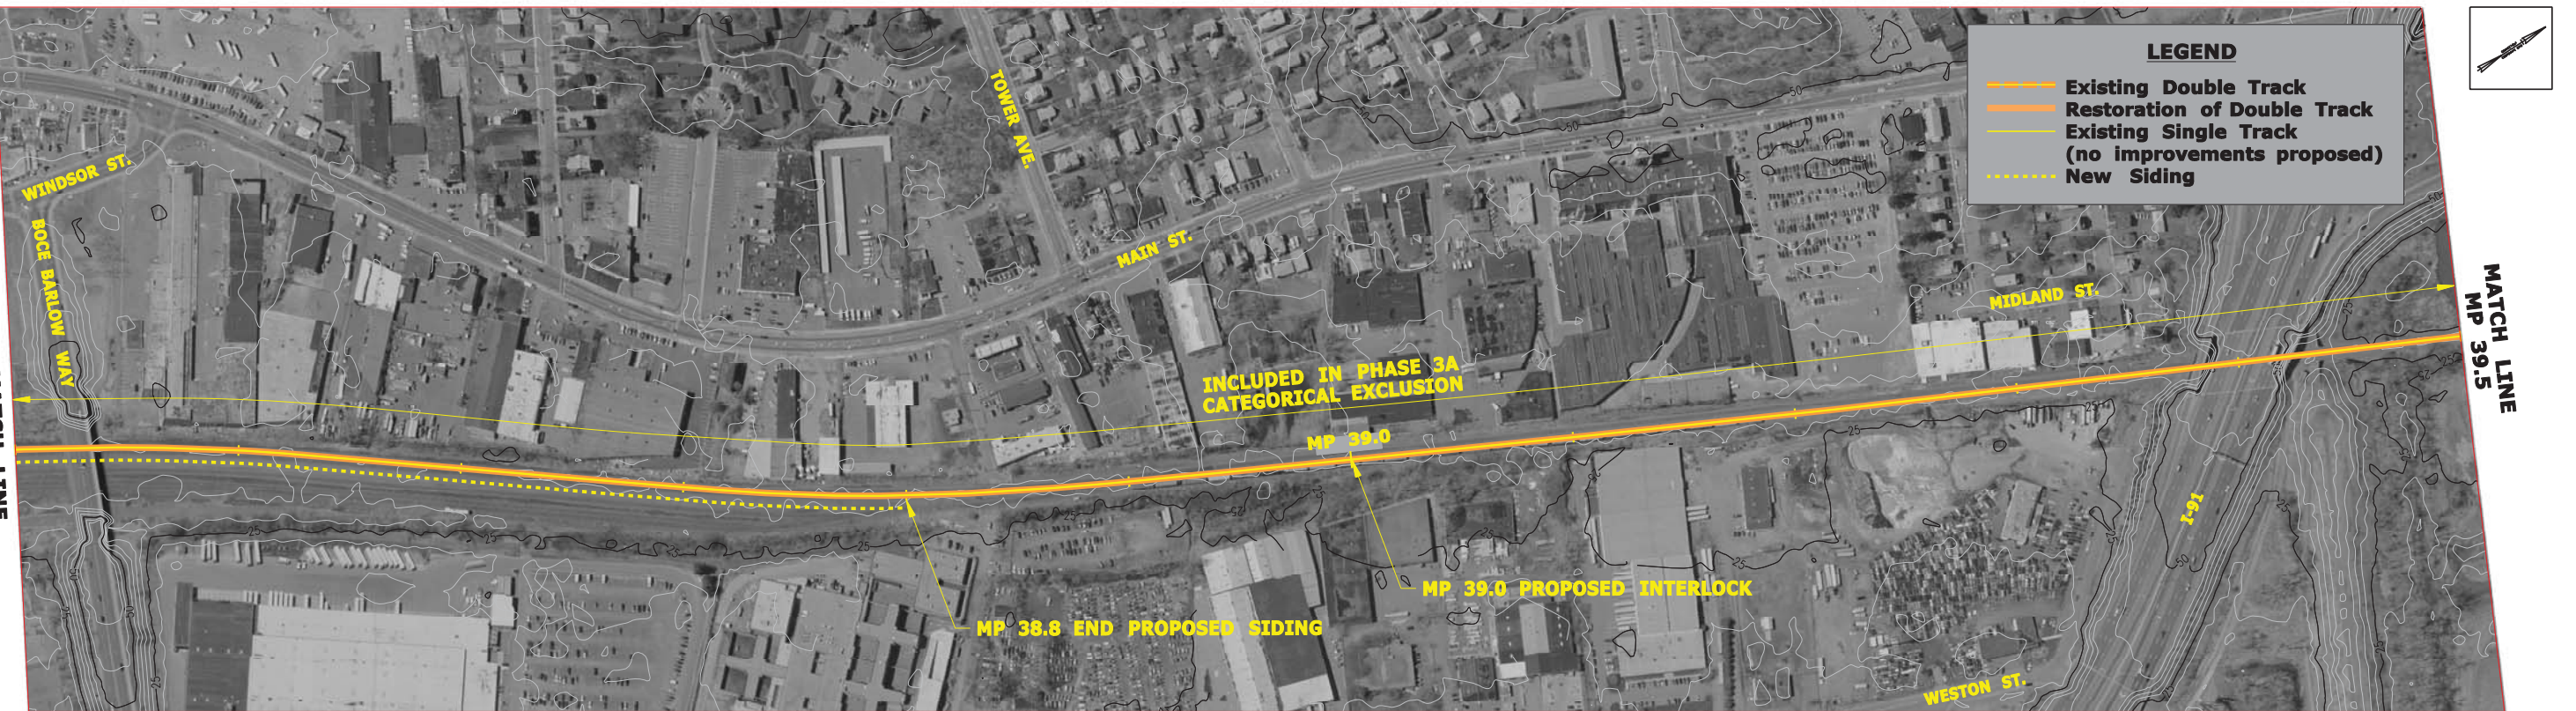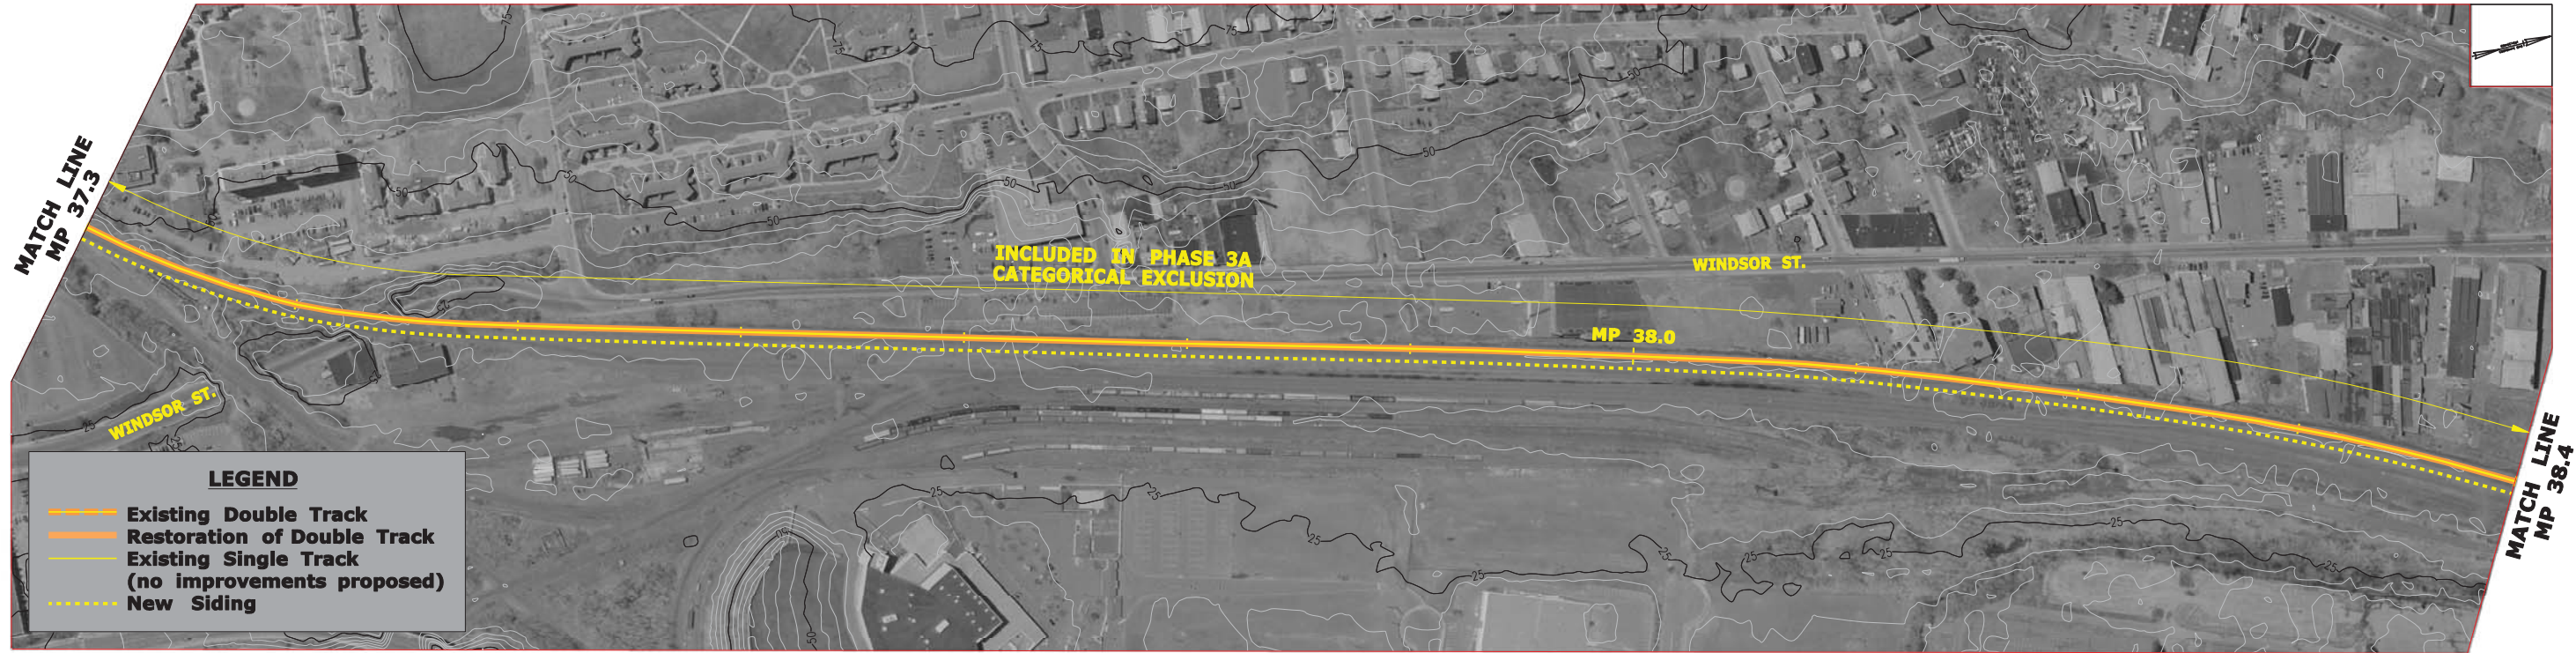

**CONCEPT DESIGN**

REV.	DATE	REVISION DESCRIPTION	SHEET NO.
-	-	-	-
-	-	-	-
-	-	-	-
-	-	-	-
-	-	-	-
-	-	-	-
-	-	-	-

THE INFORMATION, INCLUDING ESTIMATED QUANTITIES OF WORK SHOWN ON THESE SHEETS IS BASED ON LIMITED INVESTIGATIONS BY THE STATE AND IS IN NO WAY WARRANTED TO INDICATE THE CONDITIONS OF ACTUAL QUANTITIES OF WORK WHICH WILL BE REQUIRED.

Plotted Date: 8/30/2011

DESIGNER/DRAFTER:  
**G. CELONE**

CHECKED BY:  
**K. SMITH**

SCALE IN FEET  
0 200 400  
SCALE 1"=200'



SIGNATURE/BLOCK:  
**CDM Smith**

APPROVED BY: DATE:

PROJECT TITLE:  
**NEW HAVEN - HARTFORD -  
SPRINGFIELD LINE  
ENVIRONMENTAL ASSESSMENT**


TOWN:  
**NEW HAVEN - HARTFORD  
SPRINGFIELD**

DRAWING TITLE:  
**PLAN  
MP 37.3 TO MP 39.5**

PROJECT NO.  
**170-2296**

DRAWING NO.  
**PLN-18**

SHEET NO.  
**18**

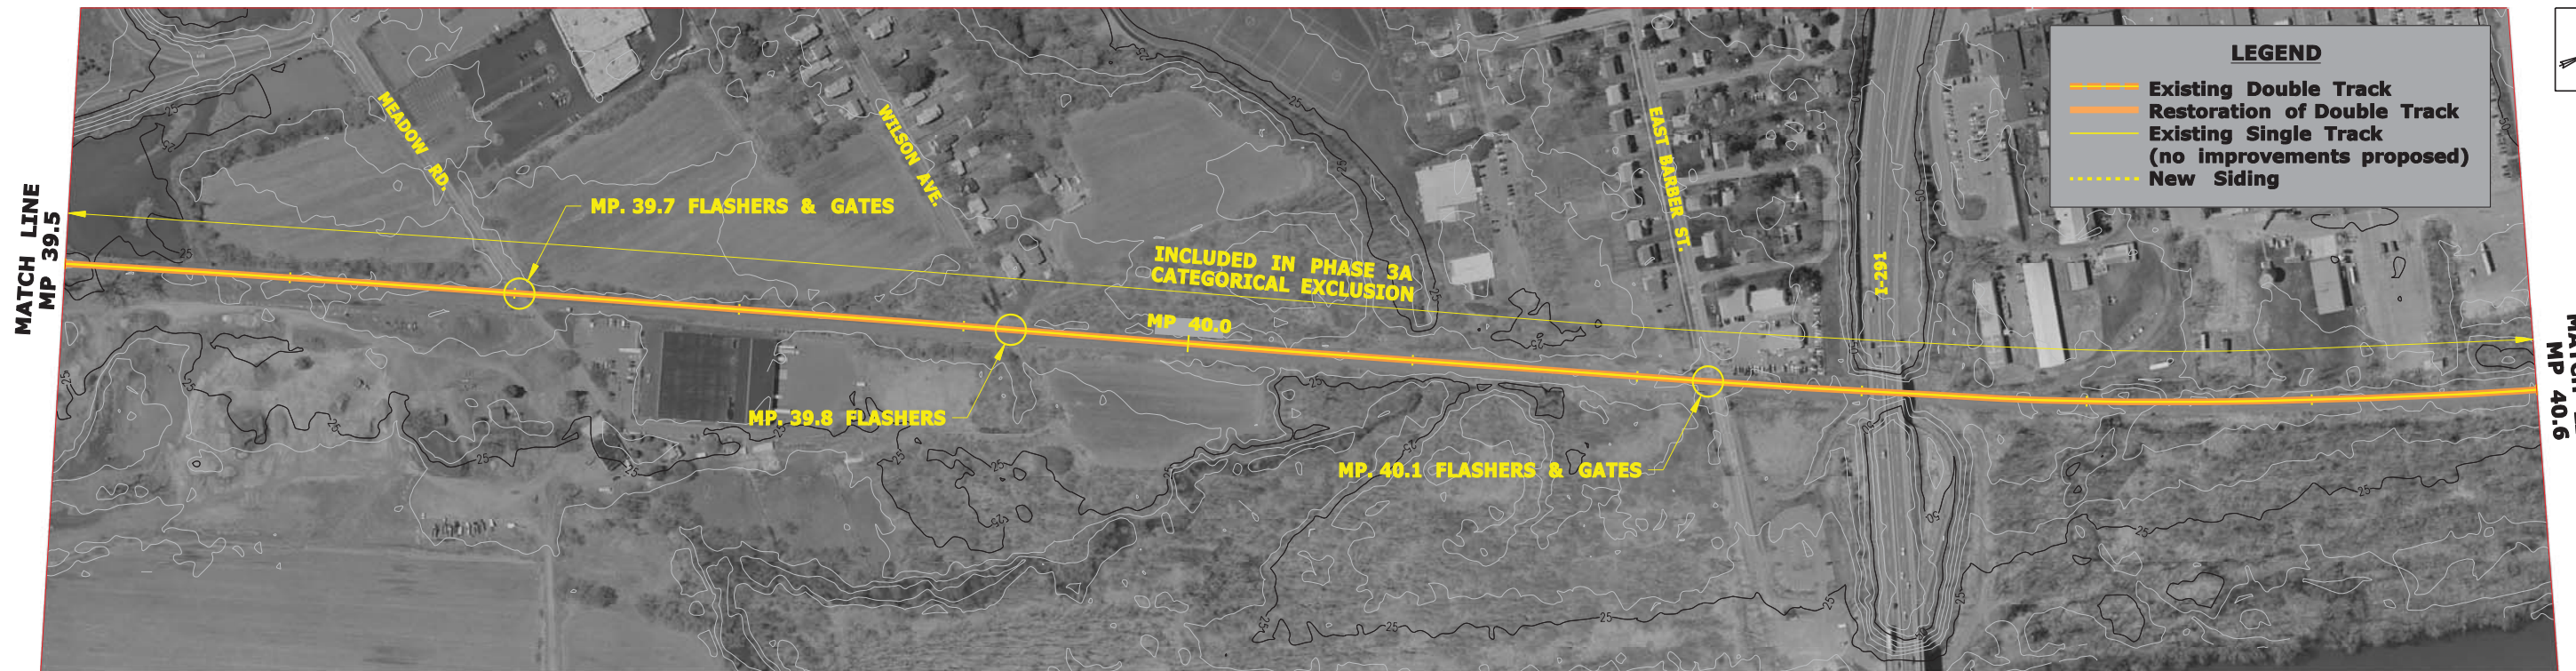

**CONCEPT DESIGN**

REV.	DATE	REVISION DESCRIPTION	SHEET NO.
-	-	-	-
-	-	-	-
-	-	-	-
-	-	-	-
-	-	-	-
-	-	-	-
-	-	-	-

DESIGNER/DRAFTER:  
**G. CELONE**  
CHECKED BY:  
**K. SMITH**  
SCALE IN FEET  
0 200 400  
SCALE 1"=200'



SIGNATURE/BLOCK:  
**CDM Smith**  
APPROVED BY: DATE:

PROJECT TITLE:  
**NEW HAVEN - HARTFORD -  
SPRINGFIELD LINE  
ENVIRONMENTAL ASSESSMENT**


TOWN:  
**NEW HAVEN - HARTFORD  
SPRINGFIELD**  
DRAWING TITLE:  
**PLAN  
MP 39.5 TO MP 41.7**

PROJECT NO.  
**170-2296**  
DRAWING NO.  
**PLN-19**  
SHEET NO.  
**19**

THE INFORMATION, INCLUDING ESTIMATED QUANTITIES OF WORK SHOWN ON THESE SHEETS IS BASED ON LIMITED INVESTIGATIONS BY THE STATE AND IS IN NO WAY WARRANTED TO INDICATE THE CONDITIONS OF ACTUAL QUANTITIES OF WORK WHICH WILL BE REQUIRED.

Plotted Date: 8/30/2011

Filename: ...RAIL EA.dgn

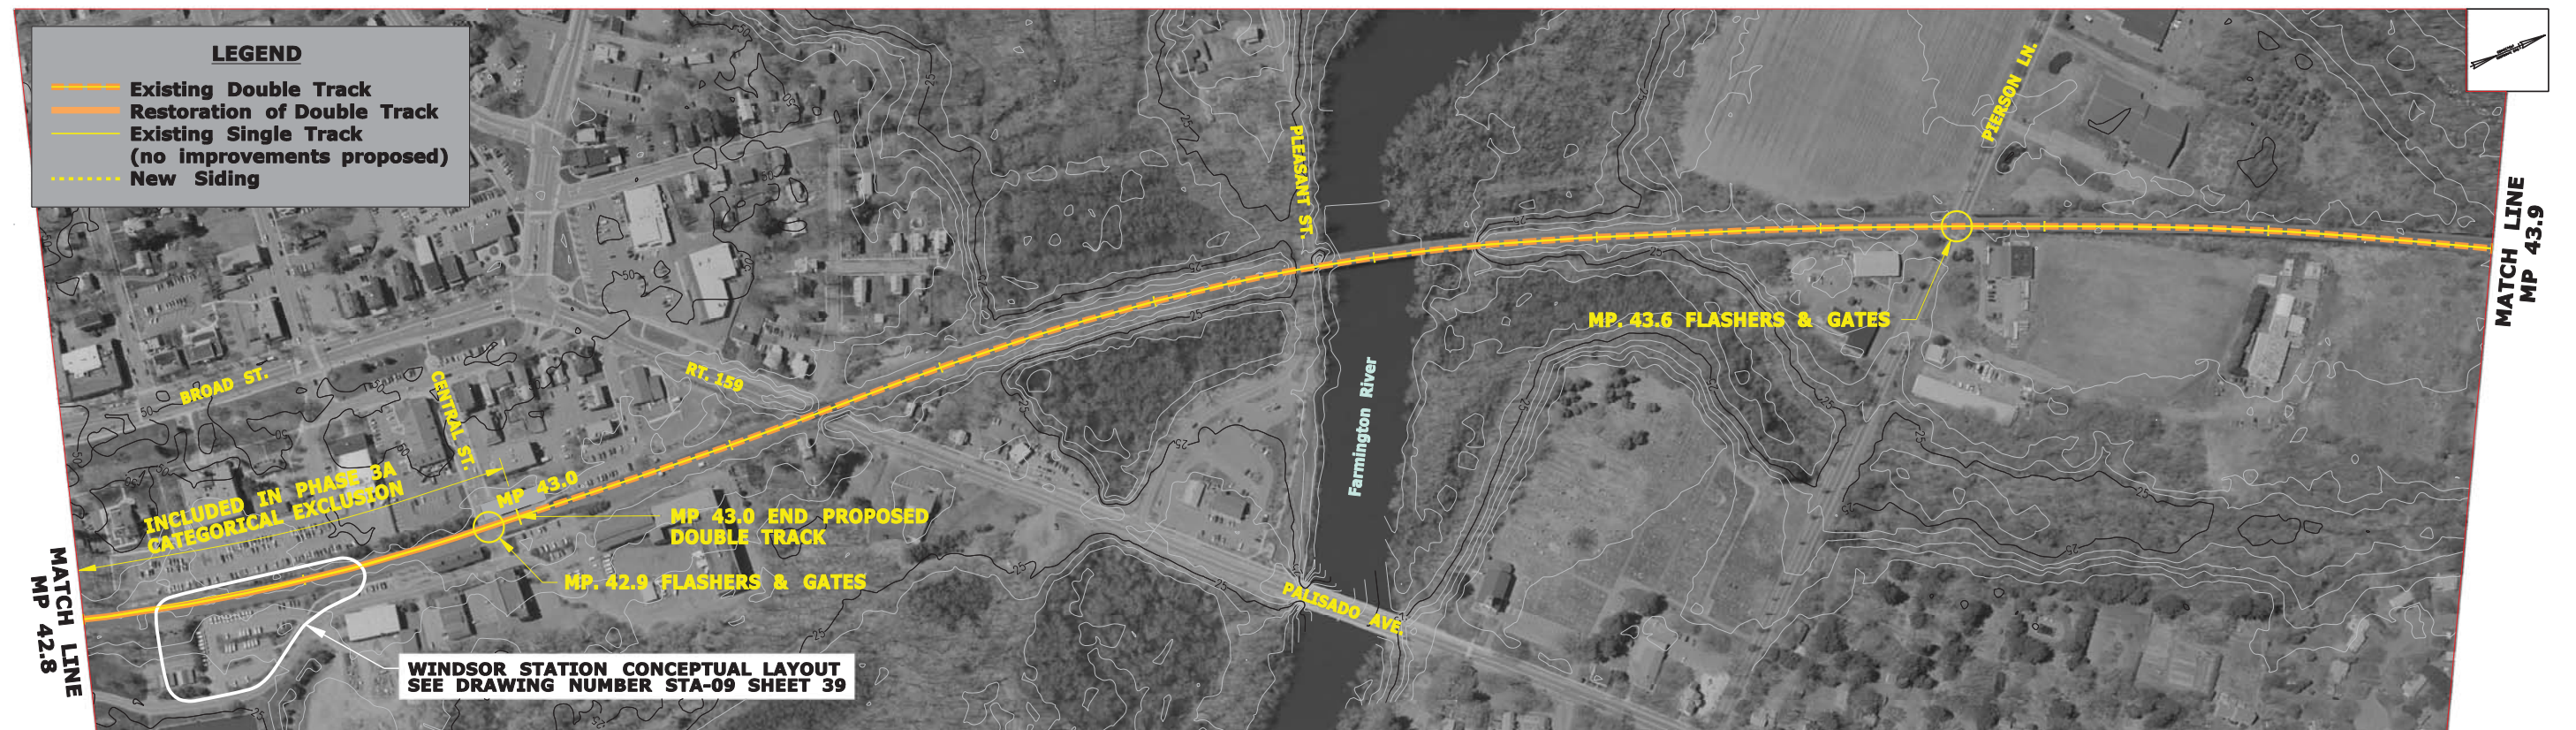

**CONCEPT DESIGN**

REV.	DATE	REVISION DESCRIPTION	SHEET NO.
-	-	-	-
-	-	-	-
-	-	-	-
-	-	-	-
-	-	-	-
-	-	-	-

THE INFORMATION, INCLUDING ESTIMATED QUANTITIES OF WORK SHOWN ON THESE SHEETS IS BASED ON LIMITED INVESTIGATIONS BY THE STATE AND IS IN NO WAY WARRANTED TO INDICATE THE CONDITIONS OF ACTUAL QUANTITIES OF WORK WHICH WILL BE REQUIRED.

Plotted Date: 8/30/2011

DESIGNER/DRAFTER:  
**G. CELONE**

CHECKED BY:  
**K. SMITH**

SCALE IN FEET  
0 200 400  
SCALE 1"=200'



SIGNATURE/  
BLOCK:  
**CDM  
Smith**

APPROVED BY: \_\_\_\_\_ DATE: \_\_\_\_\_

PROJECT TITLE:  
**NEW HAVEN - HARTFORD -  
SPRINGFIELD LINE  
ENVIRONMENTAL ASSESSMENT**

TOWN:  
**NEW HAVEN - HARTFORD  
SPRINGFIELD**

DRAWING TITLE:  
**PLAN  
MP 47.1 TO MP 43.9**

PROJECT NO.  
**170-2296**

DRAWING NO.  
**PLN-20**

SHEET NO.  
**20**



<b>CONCEPT DESIGN</b>	
PROJECT TITLE: <b>NEW HAVEN - HARTFORD - SPRINGFIELD LINE ENVIRONMENTAL ASSESSMENT</b>	TOWN: <b>NEW HAVEN - HARTFORD SPRINGFIELD</b>
DRAWING TITLE: <b>PLAN MP 43.9 TO MP 46.1</b>	PROJECT NO. <b>170-2296</b>
SHEET NO. <b>21</b>	DRAWING NO. <b>PLN-21</b>

REV.	DATE	REVISION DESCRIPTION	SHEET NO.
-	-	-	-
-	-	-	-
-	-	-	-
-	-	-	-
-	-	-	-
-	-	-	-
-	-	-	-

DESIGNER/DRAFTER:  
**G. CELONE**

CHECKED BY:  
**K. SMITH**

SCALE IN FEET  
0 200 400  
SCALE 1"=200'

Plotted Date: 8/30/2011

STATE OF CONNECTICUT  
DEPARTMENT OF TRANSPORTATION

SIGNATURE/  
BLOCK:  
**CDM  
Smith**

APPROVED BY: DATE:

PROJECT TITLE:  
**NEW HAVEN - HARTFORD -  
SPRINGFIELD LINE  
ENVIRONMENTAL ASSESSMENT**

TOWN:  
**NEW HAVEN - HARTFORD  
SPRINGFIELD**

DRAWING NO.  
**PLN-21**

SHEET NO.  
**21**



**CONCEPT DESIGN**

REV.	DATE	REVISION DESCRIPTION	SHEET NO.
-	-	-	-
-	-	-	-
-	-	-	-
-	-	-	-
-	-	-	-
-	-	-	-
-	-	-	-
-	-	-	-
-	-	-	-

DESIGNER/DRAFTER:  
**G. CELONE**

CHECKED BY:  
**K. SMITH**

SCALE IN FEET  
0 200 400  
SCALE 1"=200'



SIGNATURE/BLOCK:  
**CDM Smith**

APPROVED BY: DATE:

PROJECT TITLE:  
**NEW HAVEN - HARTFORD -  
SPRINGFIELD LINE  
ENVIRONMENTAL ASSESSMENT**



TOWN:  
**NEW HAVEN - HARTFORD  
SPRINGFIELD**

DRAWING TITLE:  
**PLAN  
MP 46.1 TO MP 48.3**


PROJECT NO.  
**170-2296**

DRAWING NO.  
**PLN-22**

SHEET NO.  
**22**

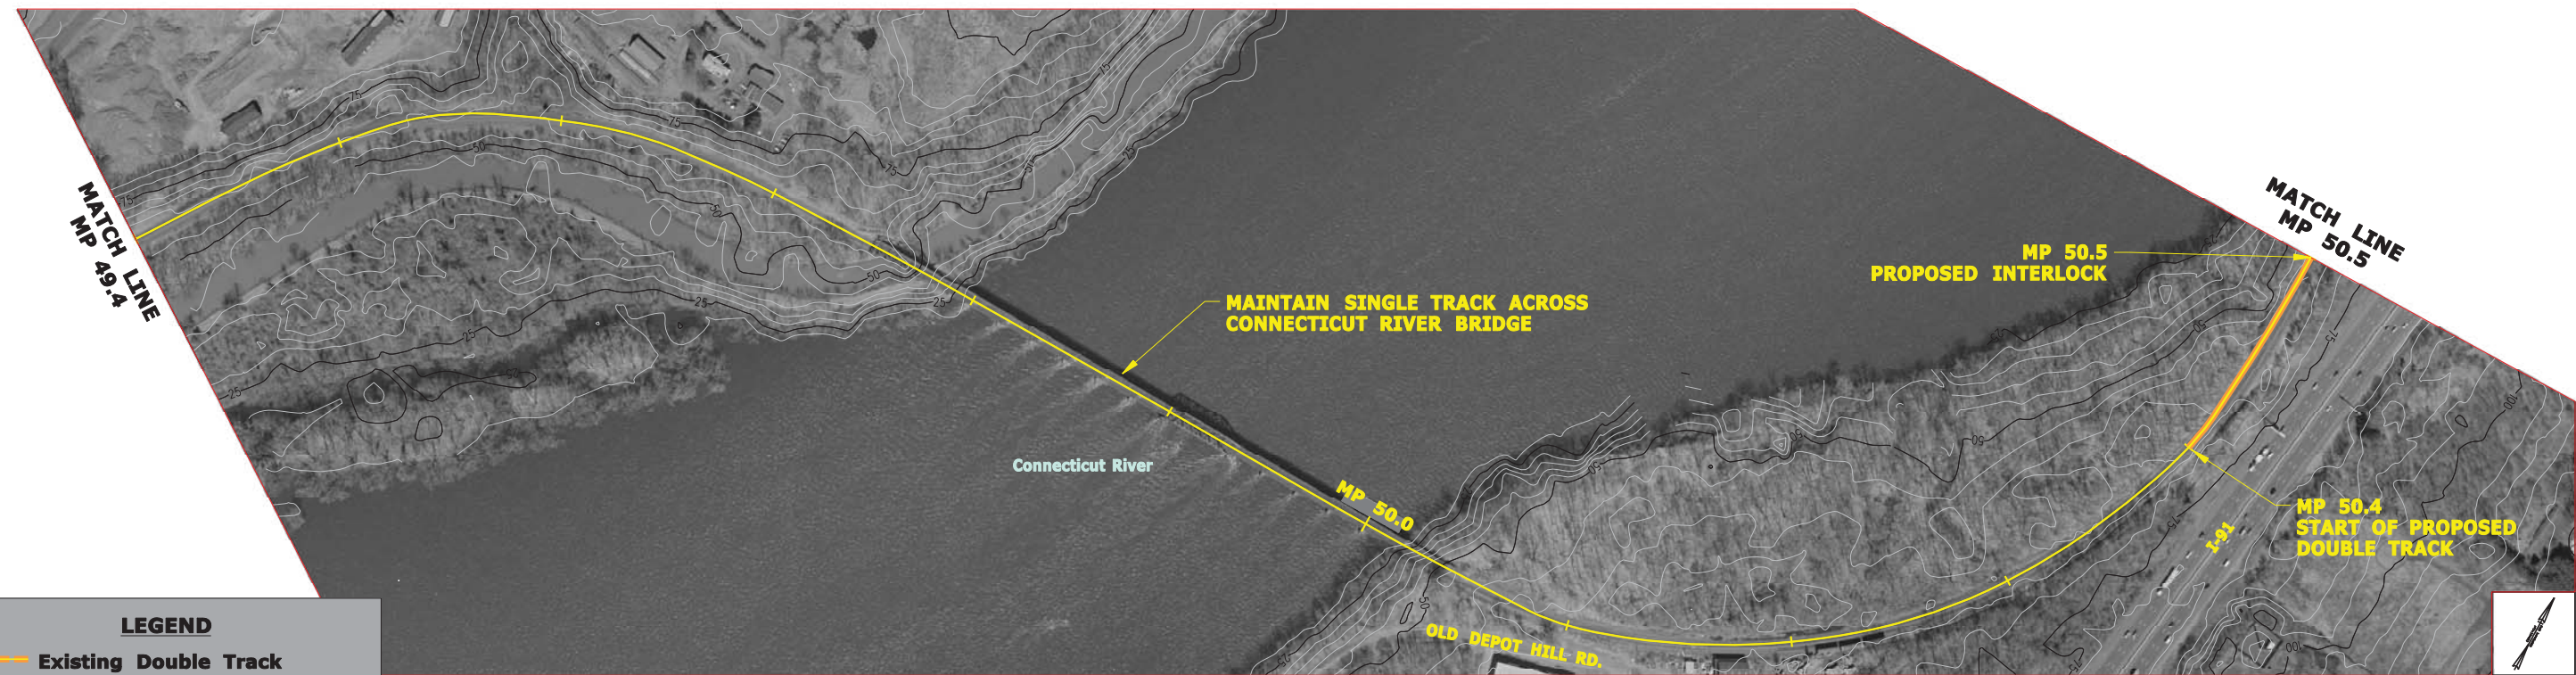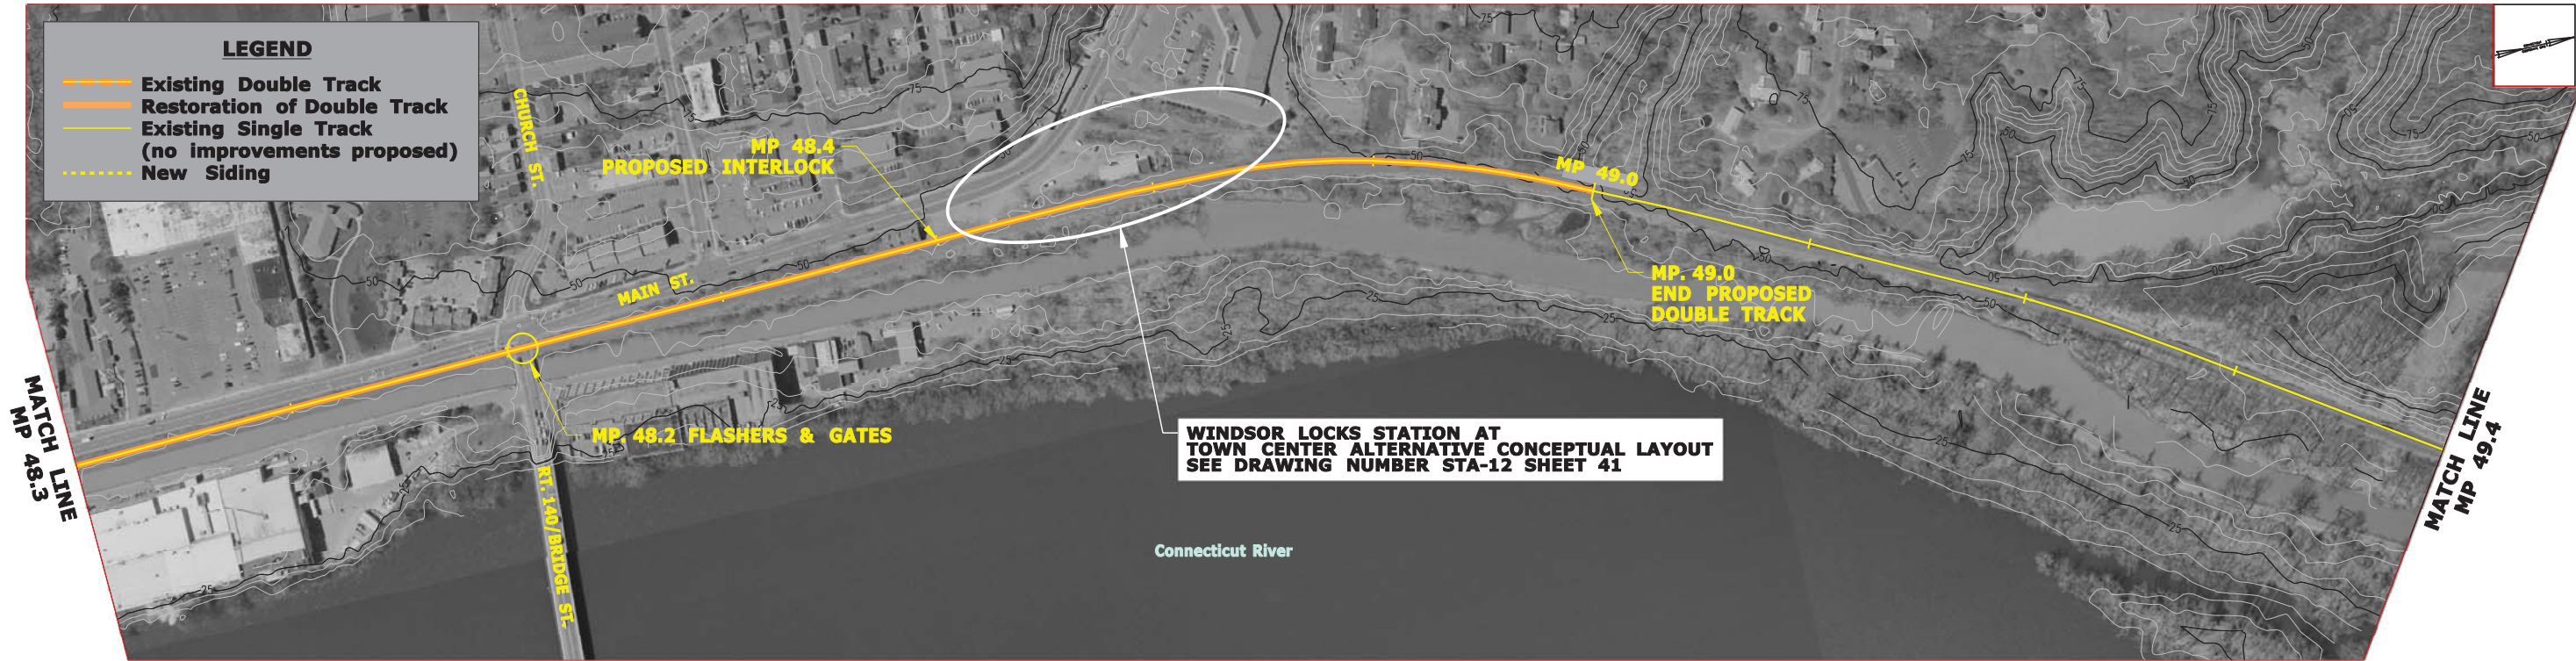

<table border="1"> <tr> <td>REV.</td> <td>DATE</td> <td>REVISION DESCRIPTION</td> <td>SHEET NO.</td> </tr> <tr> <td>-</td> <td>-</td> <td>-</td> <td>-</td> </tr> <tr> <td>-</td> <td>-</td> <td>-</td> <td>-</td> </tr> <tr> <td>-</td> <td>-</td> <td>-</td> <td>-</td> </tr> <tr> <td>-</td> <td>-</td> <td>-</td> <td>-</td> </tr> <tr> <td>-</td> <td>-</td> <td>-</td> <td>-</td> </tr> <tr> <td>-</td> <td>-</td> <td>-</td> <td>-</td> </tr> <tr> <td>-</td> <td>-</td> <td>-</td> <td>-</td> </tr> </table>			REV.	DATE	REVISION DESCRIPTION	SHEET NO.	-	-	-	-	-	-	-	-	-	-	-	-	-	-	-	-	-	-	-	-	-	-	-	-	-	-	-	-	<p>THE INFORMATION, INCLUDING ESTIMATED QUANTITIES OF WORK SHOWN ON THESE SHEETS IS BASED ON LIMITED INVESTIGATIONS BY THE STATE AND IS IN NO WAY WARRANTED TO INDICATE THE CONDITIONS OF ACTUAL QUANTITIES OF WORK WHICH WILL BE REQUIRED.</p> <p>Plotted Date: 8/30/2011</p>		<p>DESIGNER/DRAFTER: <b>G. CELONE</b></p> <p>CHECKED BY: <b>K. SMITH</b></p> <p>SCALE IN FEET</p> <p>0 200 400</p> <p>SCALE 1"=200'</p>		<p><b>STATE OF CONNECTICUT</b> <b>DEPARTMENT OF TRANSPORTATION</b></p> <p>Filename: ...RAIL EA.dgn</p>		<p>SIGNATURE/BLOCK: <b>CDM Smith</b></p> <p>APPROVED BY: _____ DATE: _____</p>		<p>PROJECT TITLE: <b>NEW HAVEN - HARTFORD - SPRINGFIELD LINE ENVIRONMENTAL ASSESSMENT</b></p>		<p><b>CONCEPT DESIGN</b></p> <p>TOWN: <b>NEW HAVEN - HARTFORD - SPRINGFIELD</b></p> <p>DRAWING TITLE: <b>PLAN MP 48.3 TO MP 50.5</b></p>		<p>PROJECT NO. <b>170-2296</b></p> <p>DRAWING NO. <b>PLN-23</b></p> <p>SHEET NO. <b>23</b></p>	
REV.	DATE	REVISION DESCRIPTION	SHEET NO.	
-	-	-	-	
-	-	-	-	
-	-	-	-	
-	-	-	-	
-	-	-	-	
-	-	-	-	
-	-	-	-	

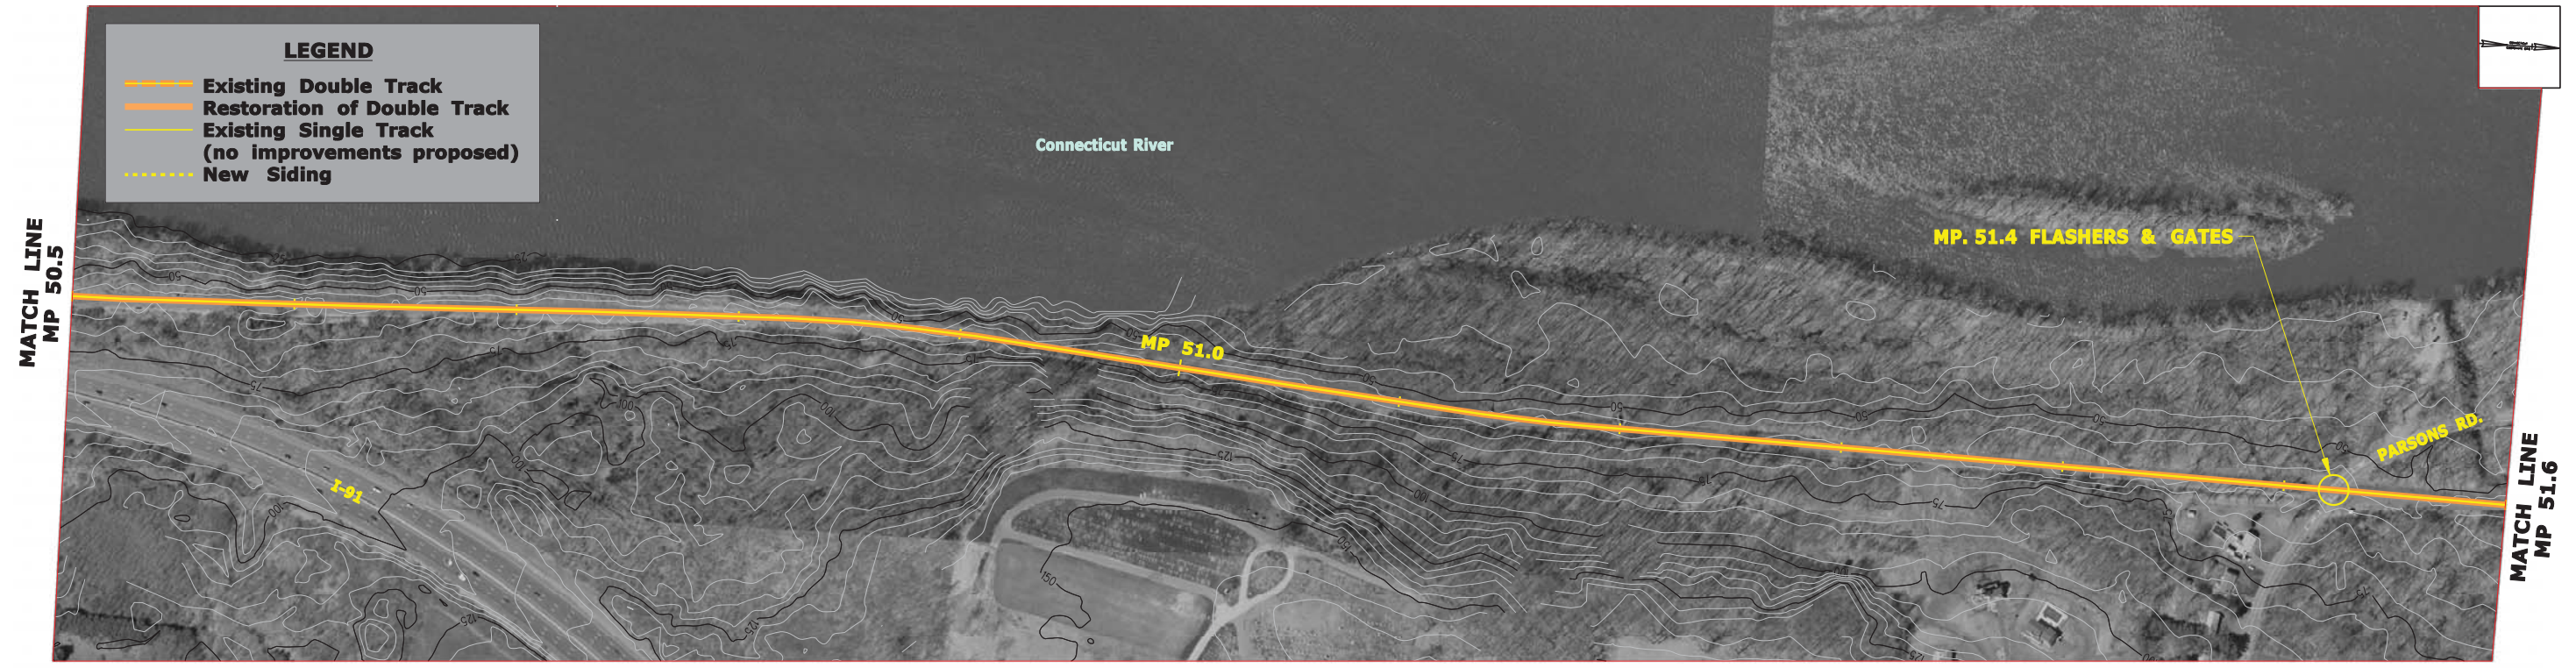

**CONCEPT DESIGN**


THE INFORMATION, INCLUDING ESTIMATED QUANTITIES OF WORK SHOWN ON THESE SHEETS IS BASED ON LIMITED INVESTIGATIONS BY THE STATE AND IS IN NO WAY WARRANTED TO INDICATE THE CONDITIONS OF ACTUAL QUANTITIES OF WORK WHICH WILL BE REQUIRED. Plotted Date: 8/30/2011			DESIGNER/DRAFTER: <b>G. CELONE</b> CHECKED BY: <b>K. SMITH</b>	<b>STATE OF CONNECTICUT</b> <b>DEPARTMENT OF TRANSPORTATION</b> SCALE IN FEET 0 200 400 SCALE 1"=200' Filename: ...RAIL EA.dgn	SIGNATURE/BLOCK:  APPROVED BY: DATE:	PROJECT TITLE: <b>NEW HAVEN - HARTFORD - SPRINGFIELD LINE ENVIRONMENTAL ASSESSMENT</b>	TOWN: <b>NEW HAVEN - HARTFORD - SPRINGFIELD</b> DRAWING TITLE: <b>PLAN MP 50.5 TO MP 52.7</b>	PROJECT NO. <b>170-2296</b> DRAWING NO. <b>PLN-24</b> SHEET NO. <b>24</b>
REV.	DATE	REVISION DESCRIPTION	SHEET NO.					





**LEGEND**

- Existing Double Track
- Restoration of Double Track
- Existing Single Track (no improvements proposed)
- New Siding

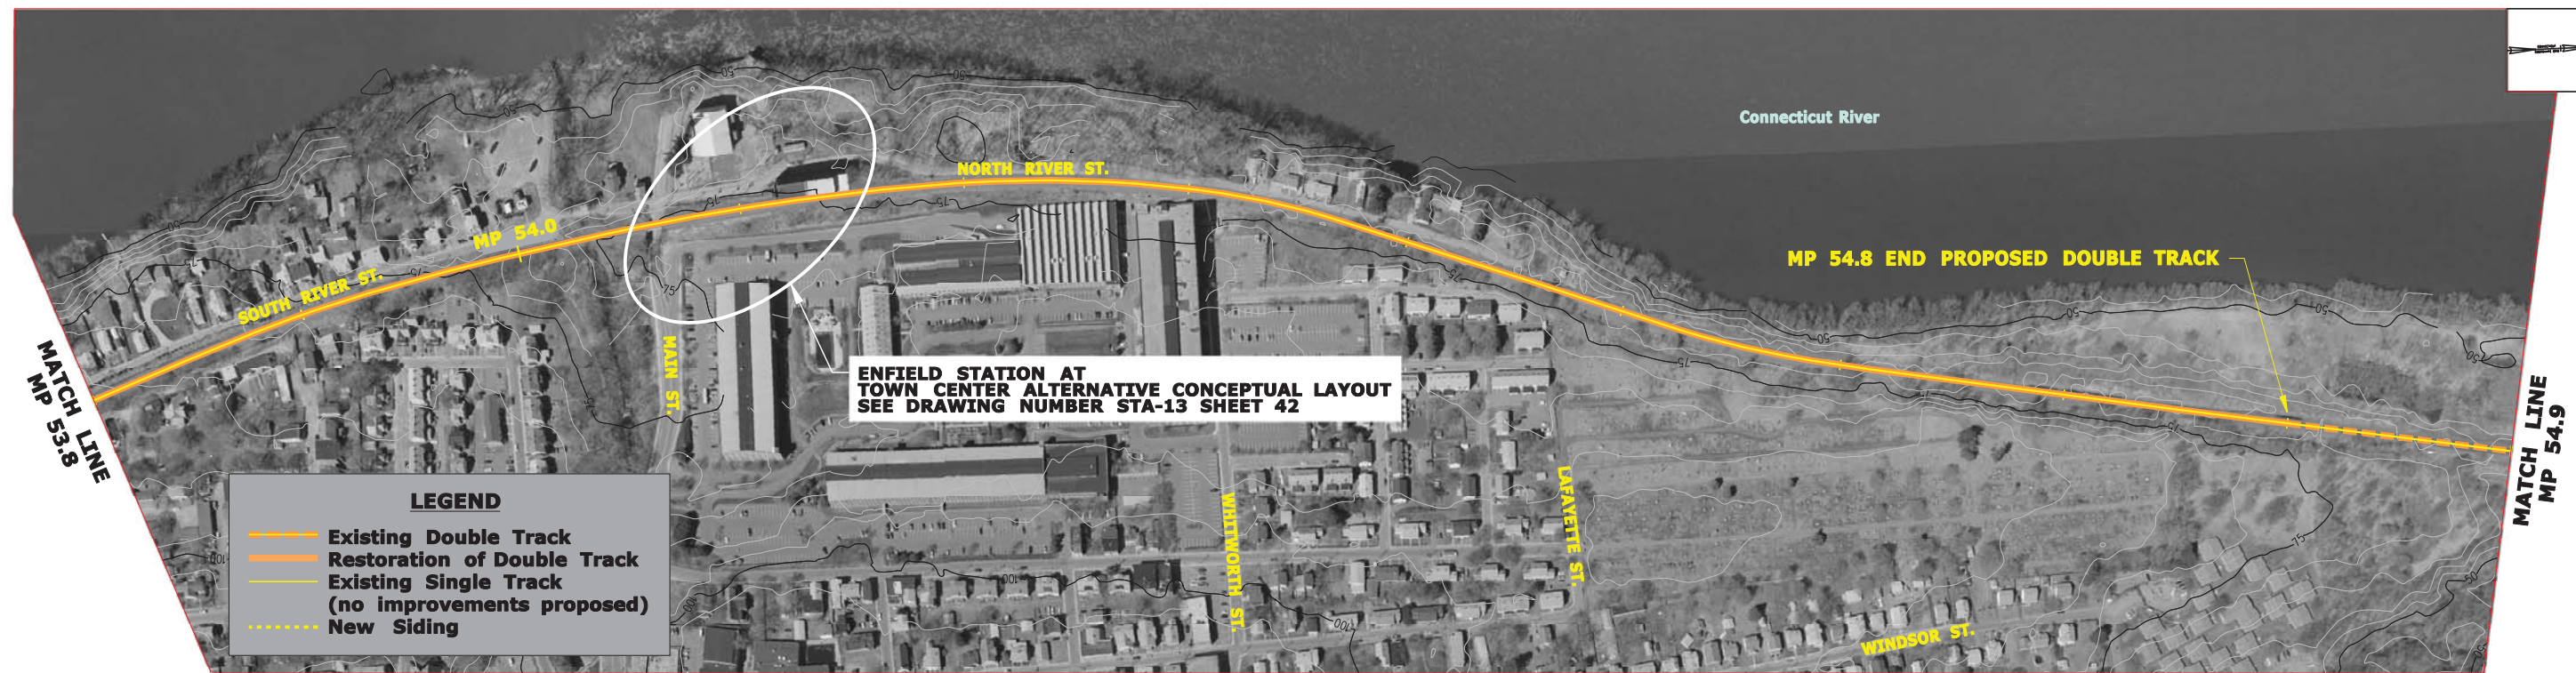

**LEGEND**

- Existing Double Track
- Restoration of Double Track
- Existing Single Track (no improvements proposed)
- New Siding

**ENFIELD STATION AT TOWN CENTER ALTERNATIVE CONCEPTUAL LAYOUT  
SEE DRAWING NUMBER STA-13 SHEET 42**

**CONCEPT DESIGN**

		DESIGNER/DRAFTER: <b>G. CELONE</b> CHECKED BY: <b>K. SMITH</b>	 <b>STATE OF CONNECTICUT</b> <b>DEPARTMENT OF TRANSPORTATION</b>	SIGNATURE/BLOCK:  APPROVED BY: _____ DATE: _____	PROJECT TITLE: <b>NEW HAVEN - HARTFORD -          SPRINGFIELD LINE          ENVIRONMENTAL ASSESSMENT</b>	TOWN: <b>NEW HAVEN - HARTFORD          SPRINGFIELD</b> DRAWING TITLE: <b>PLAN          MP 52.7 TO MP 54.9</b>	PROJECT NO. <b>170-2296</b> DRAWING NO. <b>PLN-25</b> SHEET NO. <b>25</b>
REV. DATE REVISION DESCRIPTION SHEET NO. Plotted Date: 8/30/2011	THE INFORMATION, INCLUDING ESTIMATED QUANTITIES OF WORK SHOWN ON THESE SHEETS IS BASED ON LIMITED INVESTIGATIONS BY THE STATE AND IS IN NO WAY WARRANTED TO INDICATE THE CONDITIONS OF ACTUAL QUANTITIES OF WORK WHICH WILL BE REQUIRED.		SCALE IN FEET 0 200 400 SCALE 1"=200' Filename: ...RAIL EA.dgn				




MATCH LINE  
MP 54.9

MATCH LINE  
MP 56.0

**LEGEND**

- Existing Double Track
- Restoration of Double Track
- Existing Single Track (no improvements proposed)
- ..... New Siding

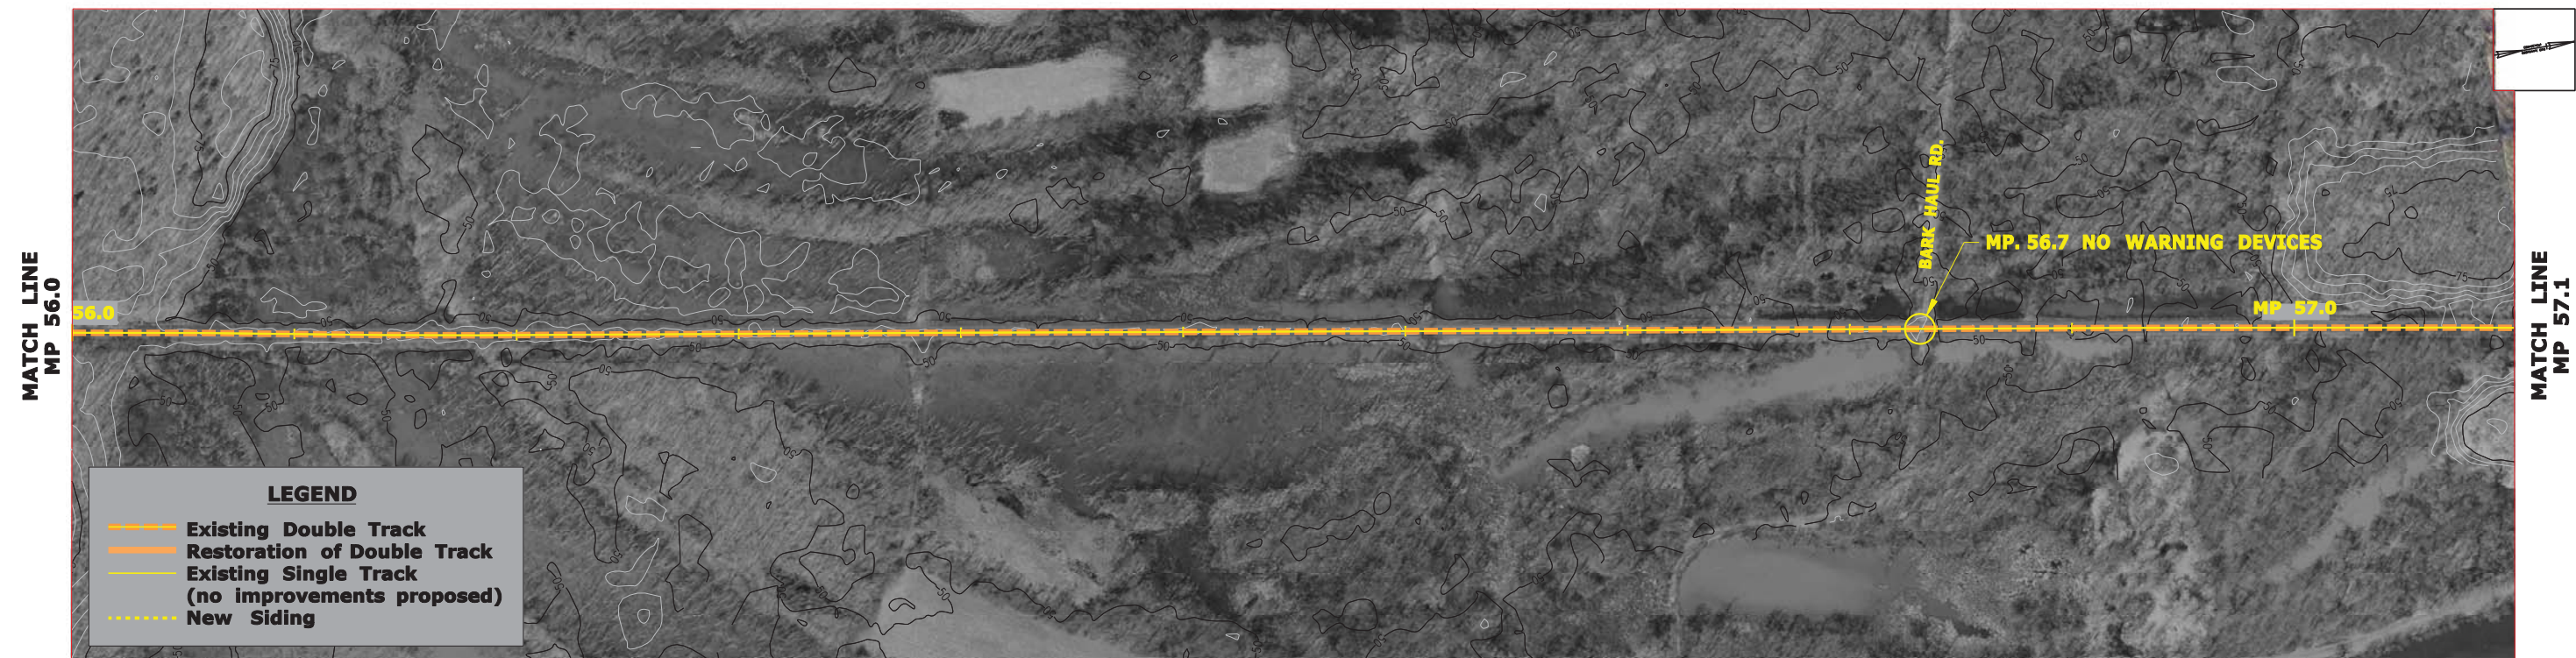

MATCH LINE  
MP 56.0

MATCH LINE  
MP 57.1

**LEGEND**

- Existing Double Track
- Restoration of Double Track
- Existing Single Track (no improvements proposed)
- ..... New Siding

<b>CONCEPT DESIGN</b>	
TOWN: <b>NEW HAVEN - HARTFORD - SPRINGFIELD</b>	PROJECT NO. <b>170-2296</b>
DRAWING TITLE: <b>PLAN MP 54.9 TO MP 57.1</b>	DRAWING NO. <b>PLN-26</b>
	SHEET NO. <b>26</b>

REV.	DATE	REVISION DESCRIPTION	SHEET NO.
-	-	-	-
-	-	-	-
-	-	-	-
-	-	-	-
-	-	-	-
-	-	-	-
-	-	-	-
-	-	-	-
-	-	-	-

DESIGNER/DRAFTER:  
**G. CELONE**

CHECKED BY:  
**K. SMITH**

SCALE IN FEET  
0 200 400  
SCALE 1"=200'

Plotted Date: 8/30/2011

STATE OF CONNECTICUT  
DEPARTMENT OF TRANSPORTATION

File name: ...RAIL EA.dgn

SIGNATURE/  
BLOCK:  
**CDM  
Smith**

APPROVED BY: DATE:

PROJECT TITLE:  
**NEW HAVEN - HARTFORD -  
SPRINGFIELD LINE  
ENVIRONMENTAL ASSESSMENT**



			<b>CONCEPT DESIGN</b>	
<table border="1"> <tr> <td>REV.</td> <td>DATE</td> <td>REVISION DESCRIPTION</td> <td>SHEET NO.</td> <td>Plotted Date: 8/30/2011</td> </tr> <tr> <td>-</td> <td>-</td> <td>-</td> <td>-</td> <td>-</td> </tr> <tr> <td>-</td> <td>-</td> <td>-</td> <td>-</td> <td>-</td> </tr> <tr> <td>-</td> <td>-</td> <td>-</td> <td>-</td> <td>-</td> </tr> <tr> <td>-</td> <td>-</td> <td>-</td> <td>-</td> <td>-</td> </tr> <tr> <td>-</td> <td>-</td> <td>-</td> <td>-</td> <td>-</td> </tr> <tr> <td>-</td> <td>-</td> <td>-</td> <td>-</td> <td>-</td> </tr> <tr> <td>-</td> <td>-</td> <td>-</td> <td>-</td> <td>-</td> </tr> </table>		REV.	DATE	REVISION DESCRIPTION	SHEET NO.	Plotted Date: 8/30/2011	-	-	-	-	-	-	-	-	-	-	-	-	-	-	-	-	-	-	-	-	-	-	-	-	-	-	-	-	-	-	-	-	-	-	-	DESIGNER/DRAFTER: <b>G. CELONE</b> CHECKED BY: <b>K. SMITH</b> SCALE IN FEET 0 200 400 SCALE 1"=200' Filename: ...RAIL EA.dgn		SIGNATURE/BLOCK:  APPROVED BY: _____ DATE: _____		PROJECT TITLE: <b>NEW HAVEN - HARTFORD -          SPRINGFIELD LINE          ENVIRONMENTAL ASSESSMENT</b>		TOWN: <b>NEW HAVEN - HARTFORD          SPRINGFIELD</b> DRAWING TITLE: <b>PLAN          MP 57.1 TO MP 59.3</b>		PROJECT NO. <b>170-2296</b> DRAWING NO. <b>PLN-27</b> SHEET NO. <b>27</b>	
REV.	DATE	REVISION DESCRIPTION	SHEET NO.	Plotted Date: 8/30/2011	
-	-	-	-	-	
-	-	-	-	-	
-	-	-	-	-	
-	-	-	-	-	
-	-	-	-	-	
-	-	-	-	-	
-	-	-	-	-	



**CONCEPT DESIGN**

REV.	DATE	REVISION DESCRIPTION	SHEET NO.
-	-	-	-
-	-	-	-
-	-	-	-
-	-	-	-
-	-	-	-
-	-	-	-

THE INFORMATION, INCLUDING ESTIMATED QUANTITIES OF WORK SHOWN ON THESE SHEETS IS BASED ON LIMITED INVESTIGATIONS BY THE STATE AND IS IN NO WAY WARRANTED TO INDICATE THE CONDITIONS OF ACTUAL QUANTITIES OF WORK WHICH WILL BE REQUIRED.

Plotted Date: 8/30/2011

DESIGNER/DRAFTER:  
**G. CELONE**

CHECKED BY:  
**K. SMITH**

SCALE IN FEET

0 200 400

SCALE 1"=200'



SIGNATURE/BLOCK:  
**CDM Smith**

APPROVED BY: \_\_\_\_\_ DATE: \_\_\_\_\_

PROJECT TITLE:  
**NEW HAVEN - HARTFORD -  
SPRINGFIELD LINE  
ENVIRONMENTAL ASSESSMENT**


TOWN:  
**NEW HAVEN - HARTFORD  
SPRINGFIELD**

DRAWING TITLE:  
**PLAN  
MP 59.3 TO MP 61.5**

PROJECT NO.  
**170-2296**


DRAWING NO.  
**PLN-28**

SHEET NO.  
**28**

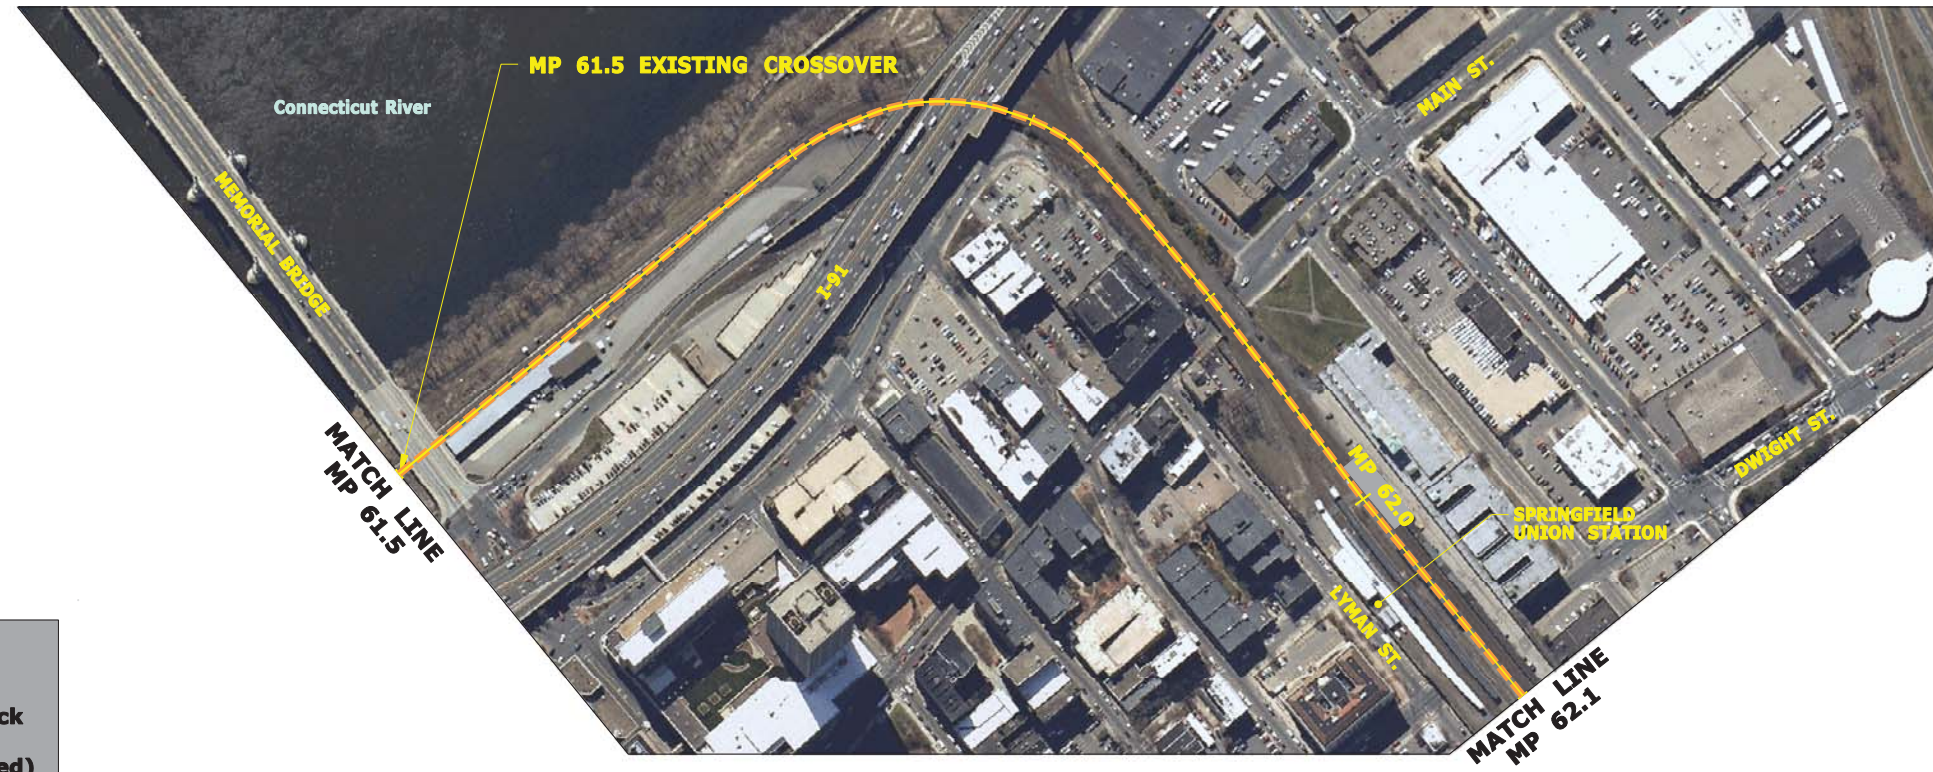

**LEGEND**

- Existing Double Track
- - - - Restoration of Double Track
- Existing Single Track (no improvements proposed)
- - - - New Siding

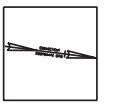

**LEGEND**

- - - - Existing Double Track
- - - - Restoration of Double Track
- Existing Single Track (no improvements proposed)
- - - - New Siding



LAYOVER YARD CONCEPTUAL LAYOUT  
SEE DRAWING NUMBER LAY-01 SHEET 43

**CONCEPT DESIGN**

		DESIGNER/DRAFTER: <b>G. CELONE</b> CHECKED BY: <b>K. SMITH</b>	 <b>STATE OF CONNECTICUT</b> <b>DEPARTMENT OF TRANSPORTATION</b>	SIGNATURE/BLOCK:  APPROVED BY: _____ DATE: _____	PROJECT TITLE: <b>NEW HAVEN - HARTFORD -          SPRINGFIELD LINE</b> <b>ENVIRONMENTAL ASSESSMENT</b>	TOWN: <b>NEW HAVEN - HARTFORD -          SPRINGFIELD</b> DRAWING TITLE: <b>PLAN</b> <b>MP 61.5 TO MP 62.9</b>	PROJECT NO. <b>170-2296</b> DRAWING NO. <b>PLN-29</b> SHEET NO. <b>29</b>
REV. DATE REVISION DESCRIPTION SHEET NO.	THE INFORMATION, INCLUDING ESTIMATED QUANTITIES OF WORK SHOWN ON THESE SHEETS IS BASED ON LIMITED INVESTIGATIONS BY THE STATE AND IS IN NO WAY WARRANTED TO INDICATE THE CONDITIONS OF ACTUAL QUANTITIES OF WORK WHICH WILL BE REQUIRED. Plotted Date: 8/30/2011	SCALE IN FEET 0 200 400 SCALE 1"=200'	Filename: ...RAIL EA.dgn				